
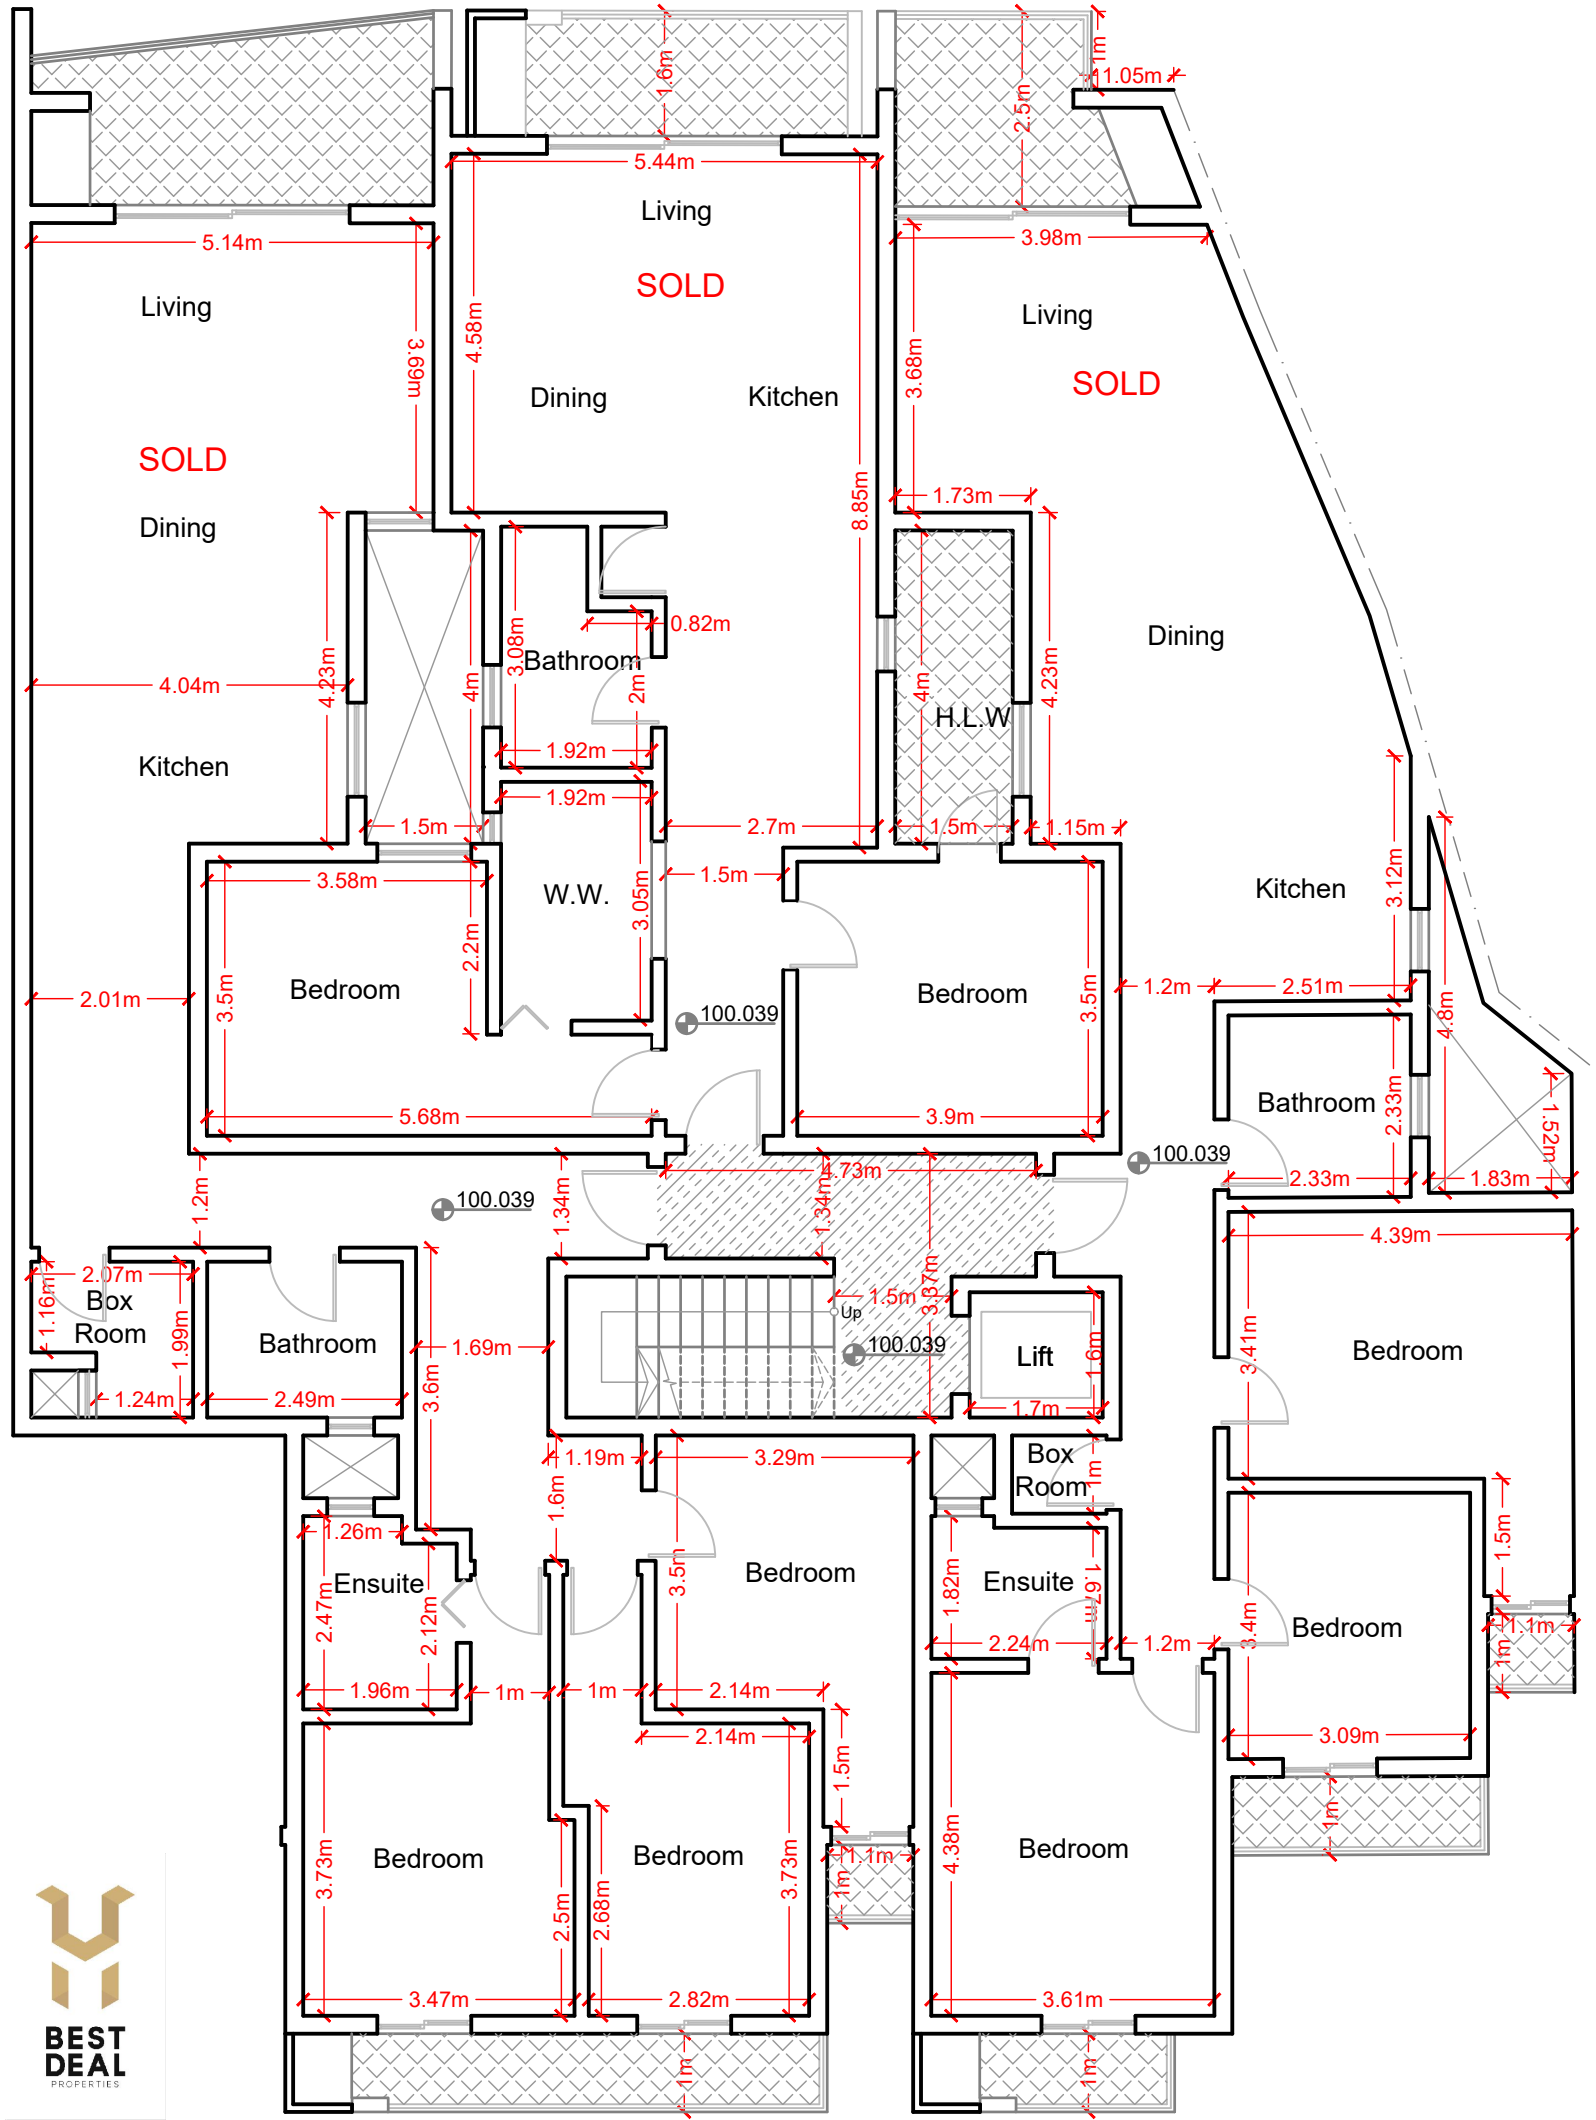


METRES


FEET

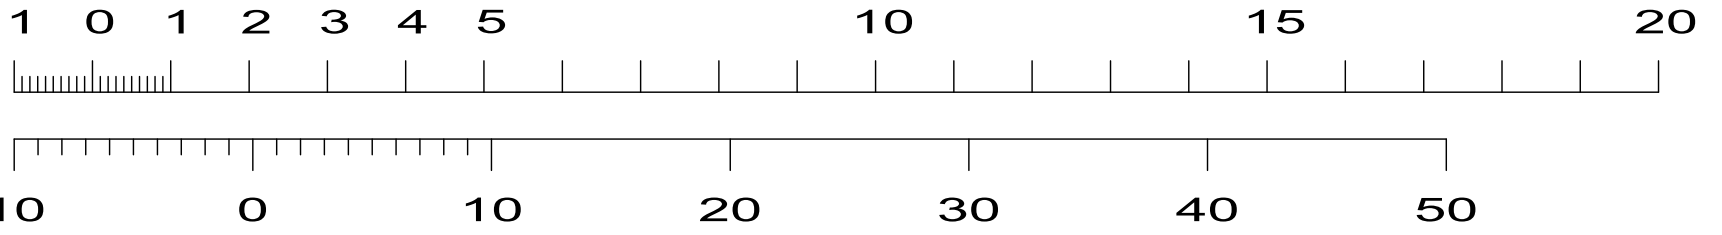



P4
D5

PROPOSED 1ST FLOOR PLAN
 Scale 1:100
 TRIQ TA LENZA

METRES

 

FEET

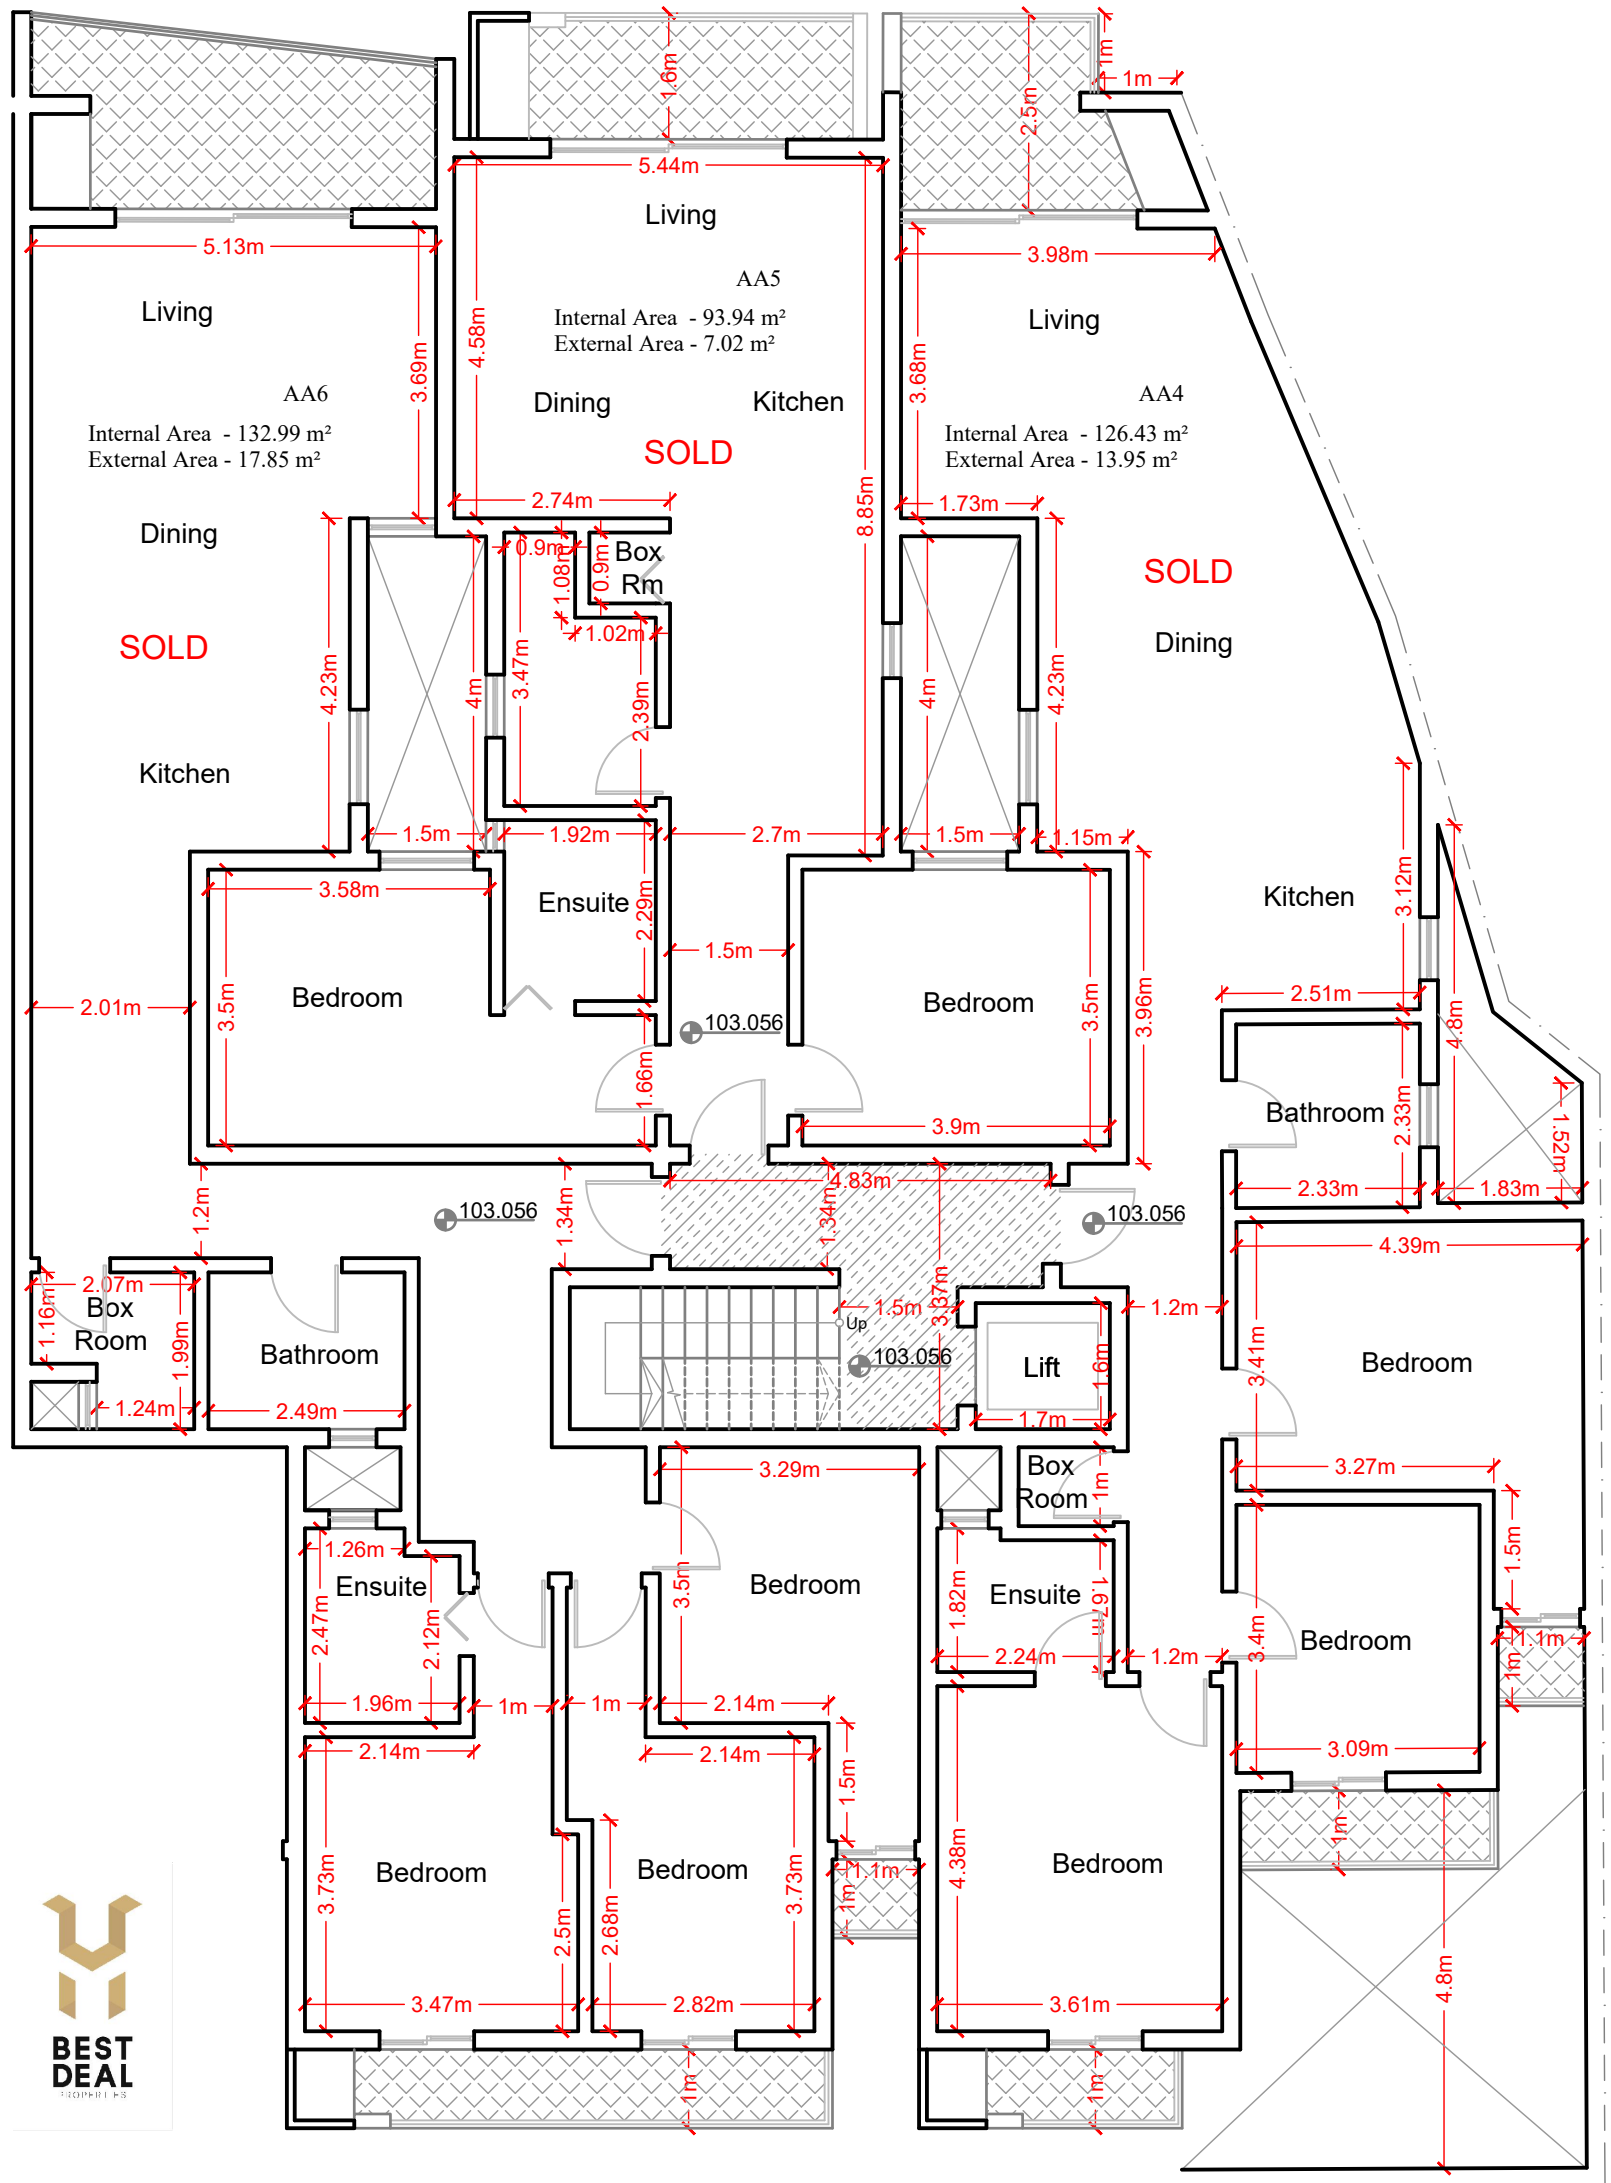
 


P5
D6

PROPOSED 2ND FLOOR PLAN

Scale 1:100

TRIQ TA LENZA

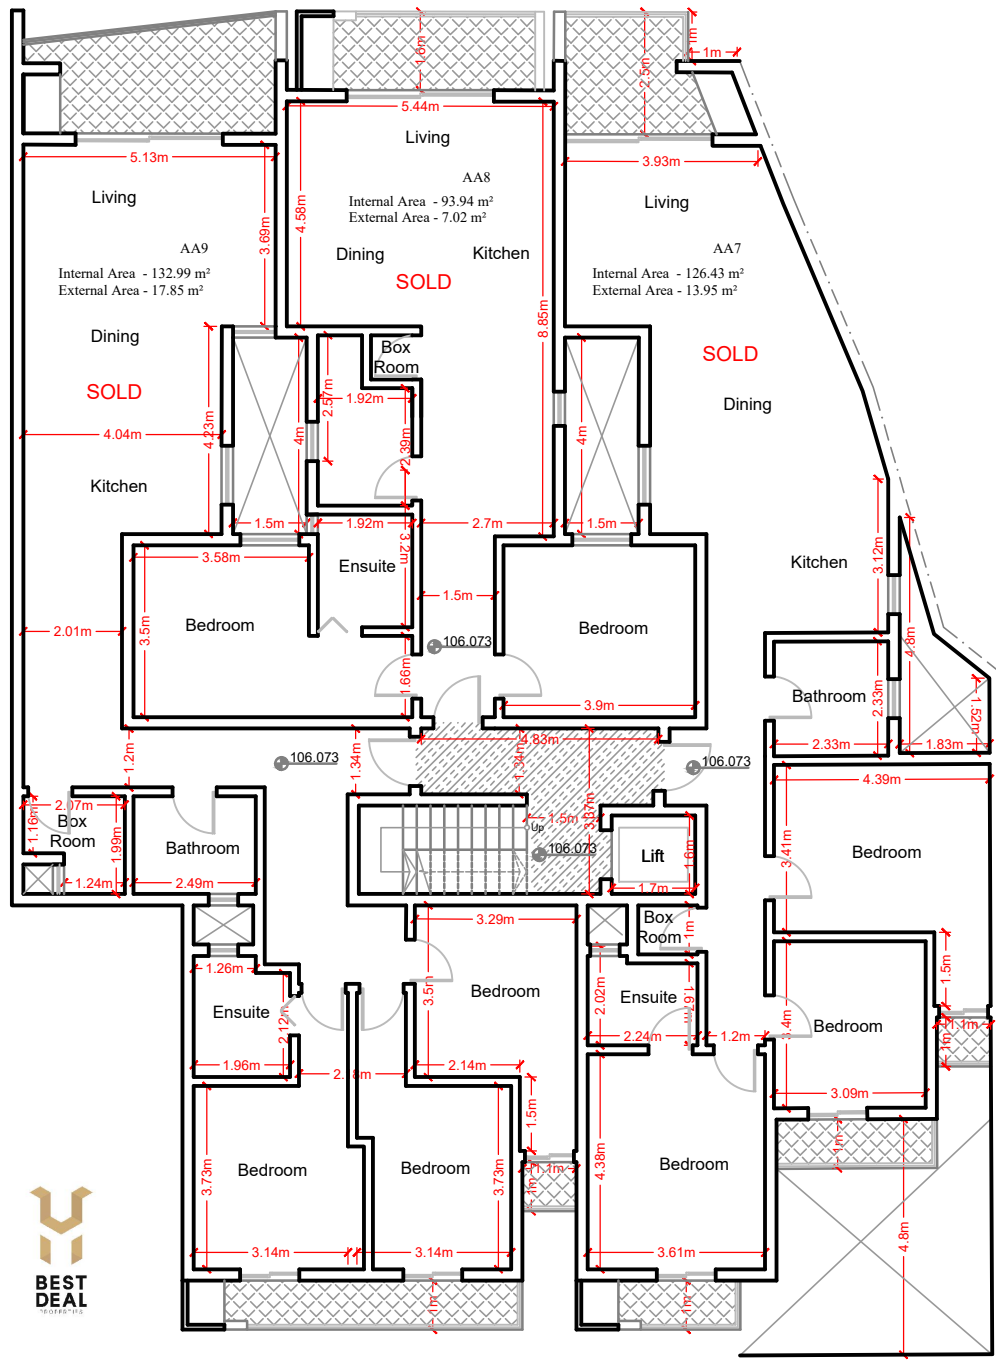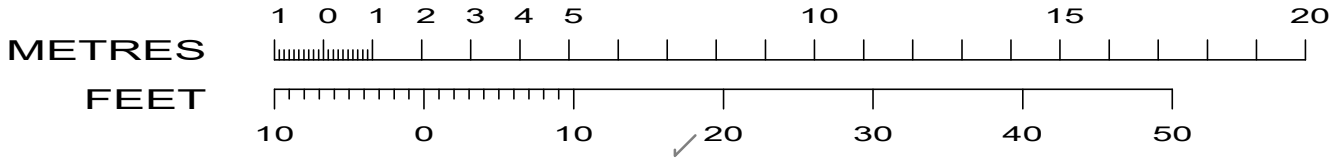

P6
 D7

PROPOSED 3RD FLOOR PLAN
 Scale 1:100
 TRIQ TA LENZA

