
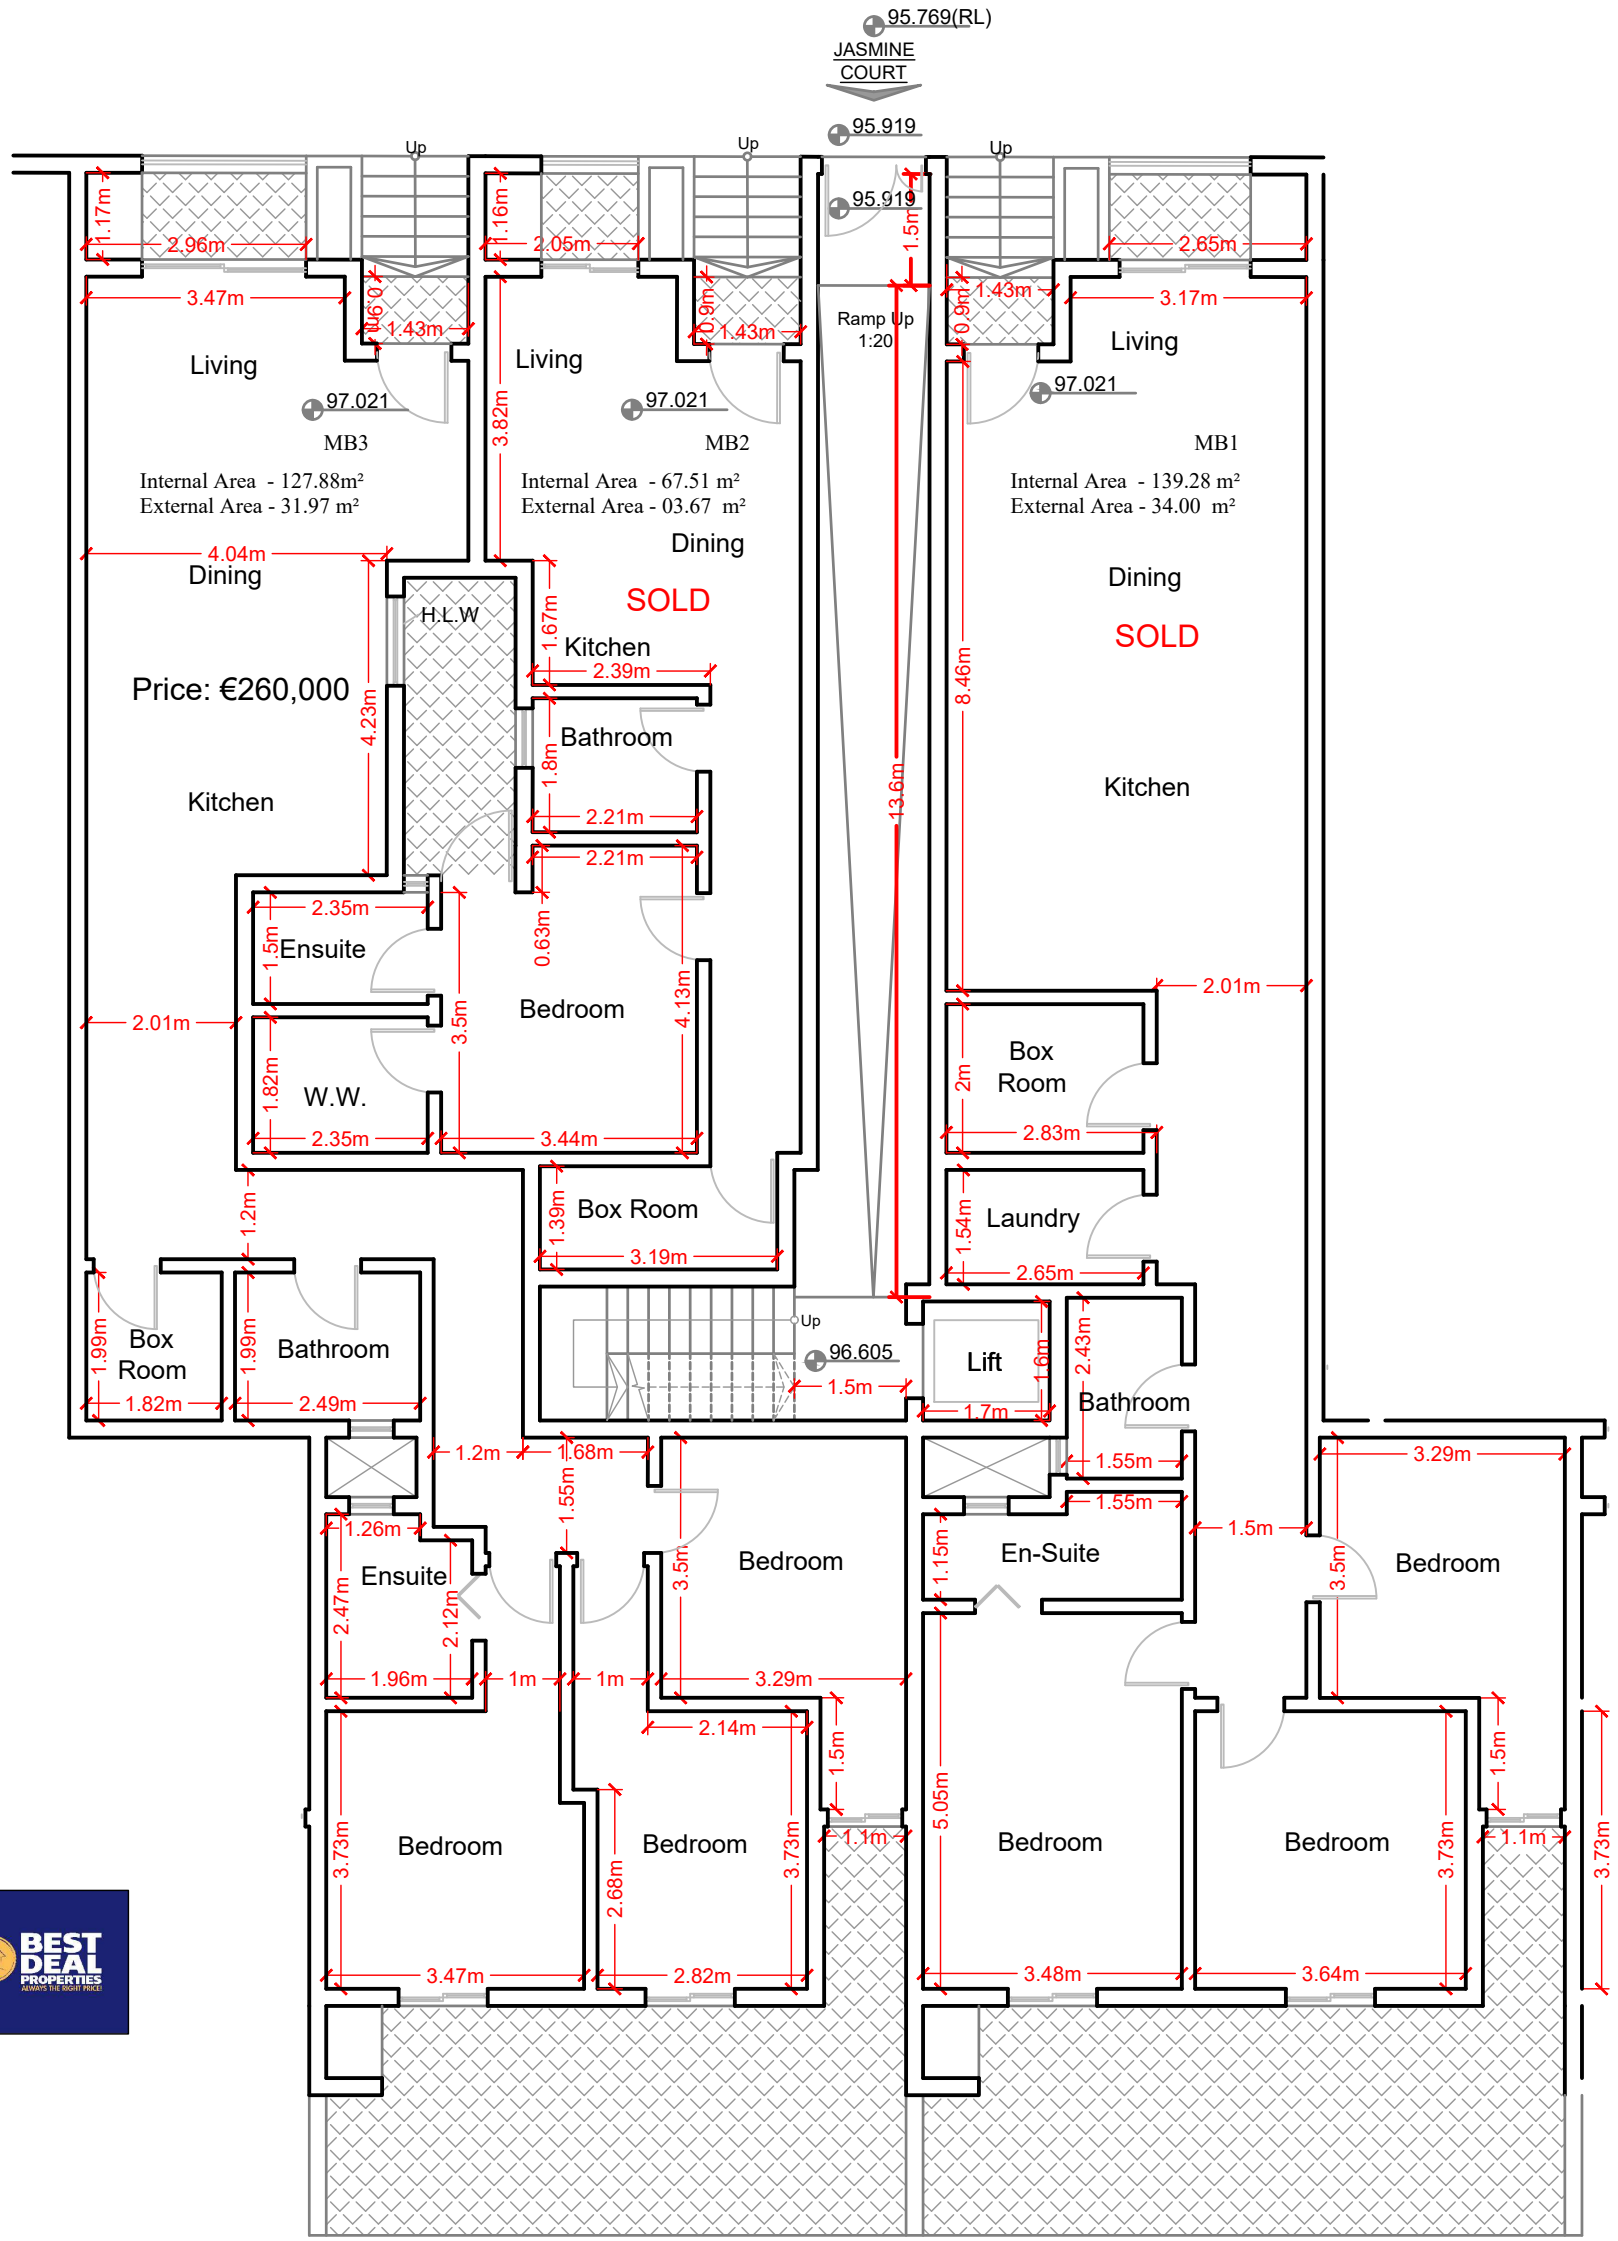


METRES
FEET

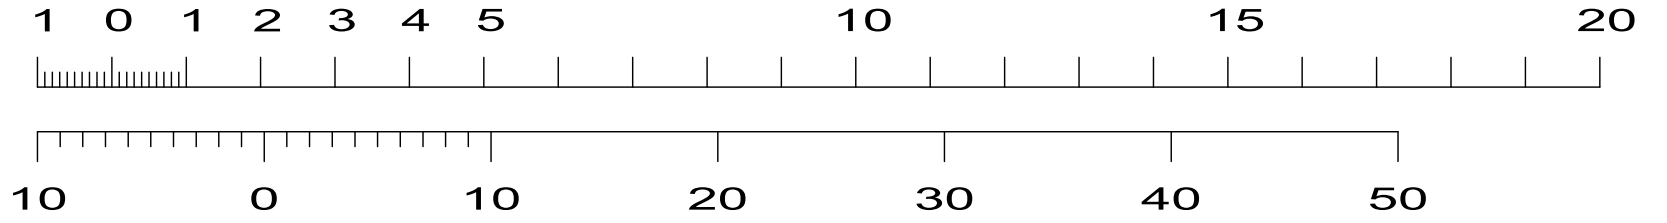



P3
D4

PROPOSED GROUND FLOOR PLAN

Scale 1:100

TRIQ TA LENZA



METRES
FEET

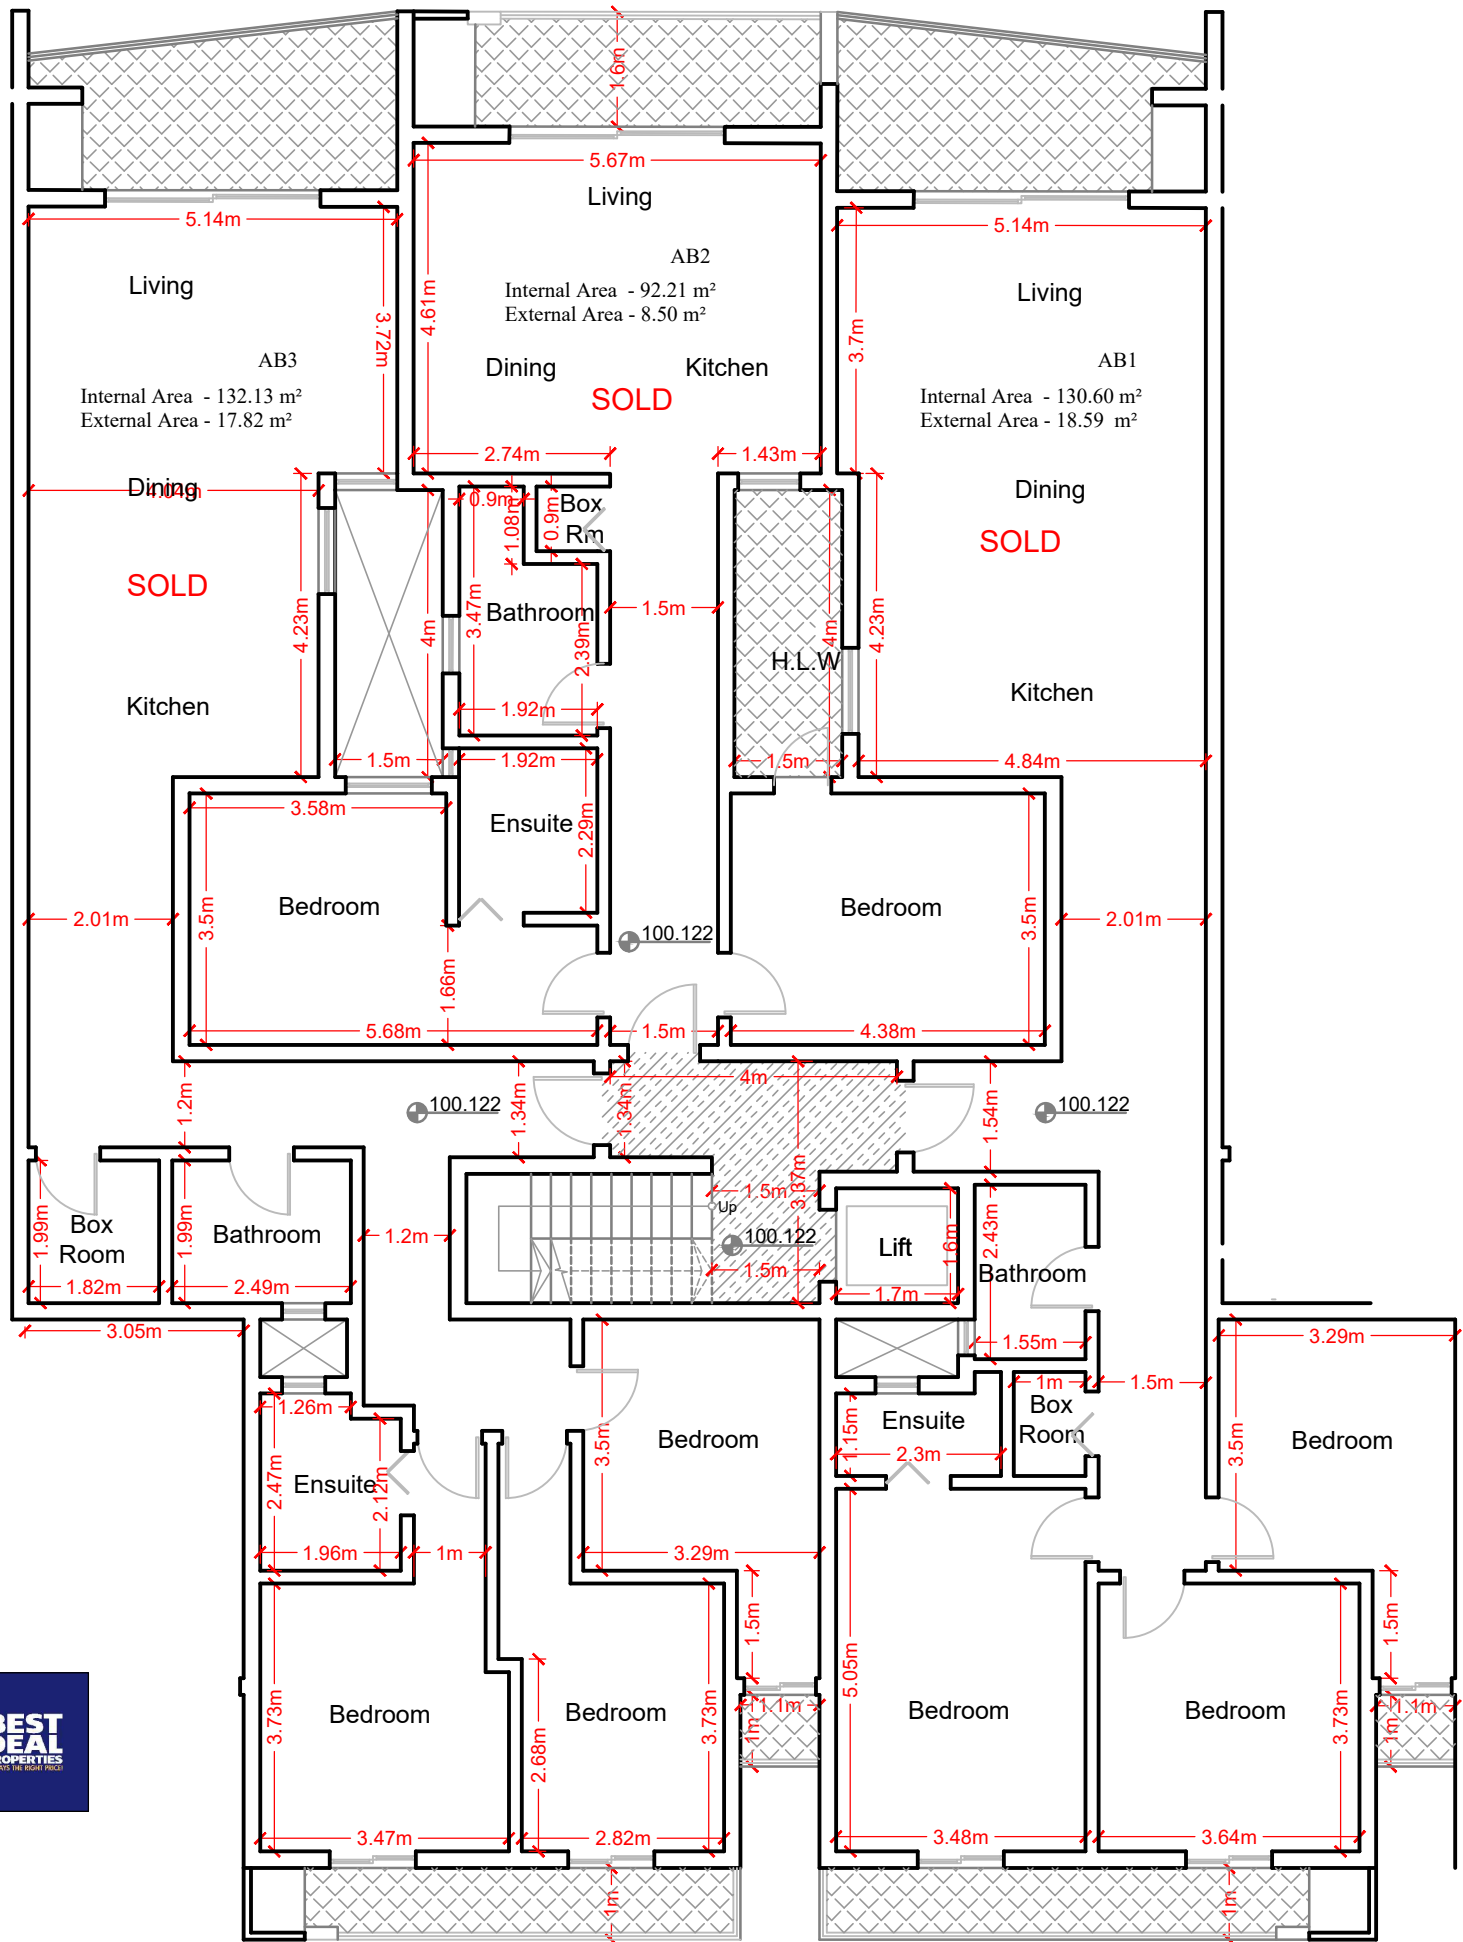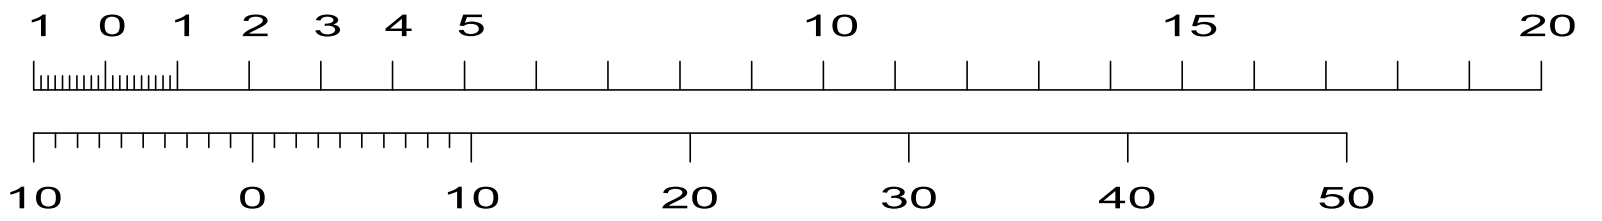

P4
D5

PROPOSED 1ST FLOOR PLAN
Scale 1:100
TRIQ TA LENZA



METRES
FEET

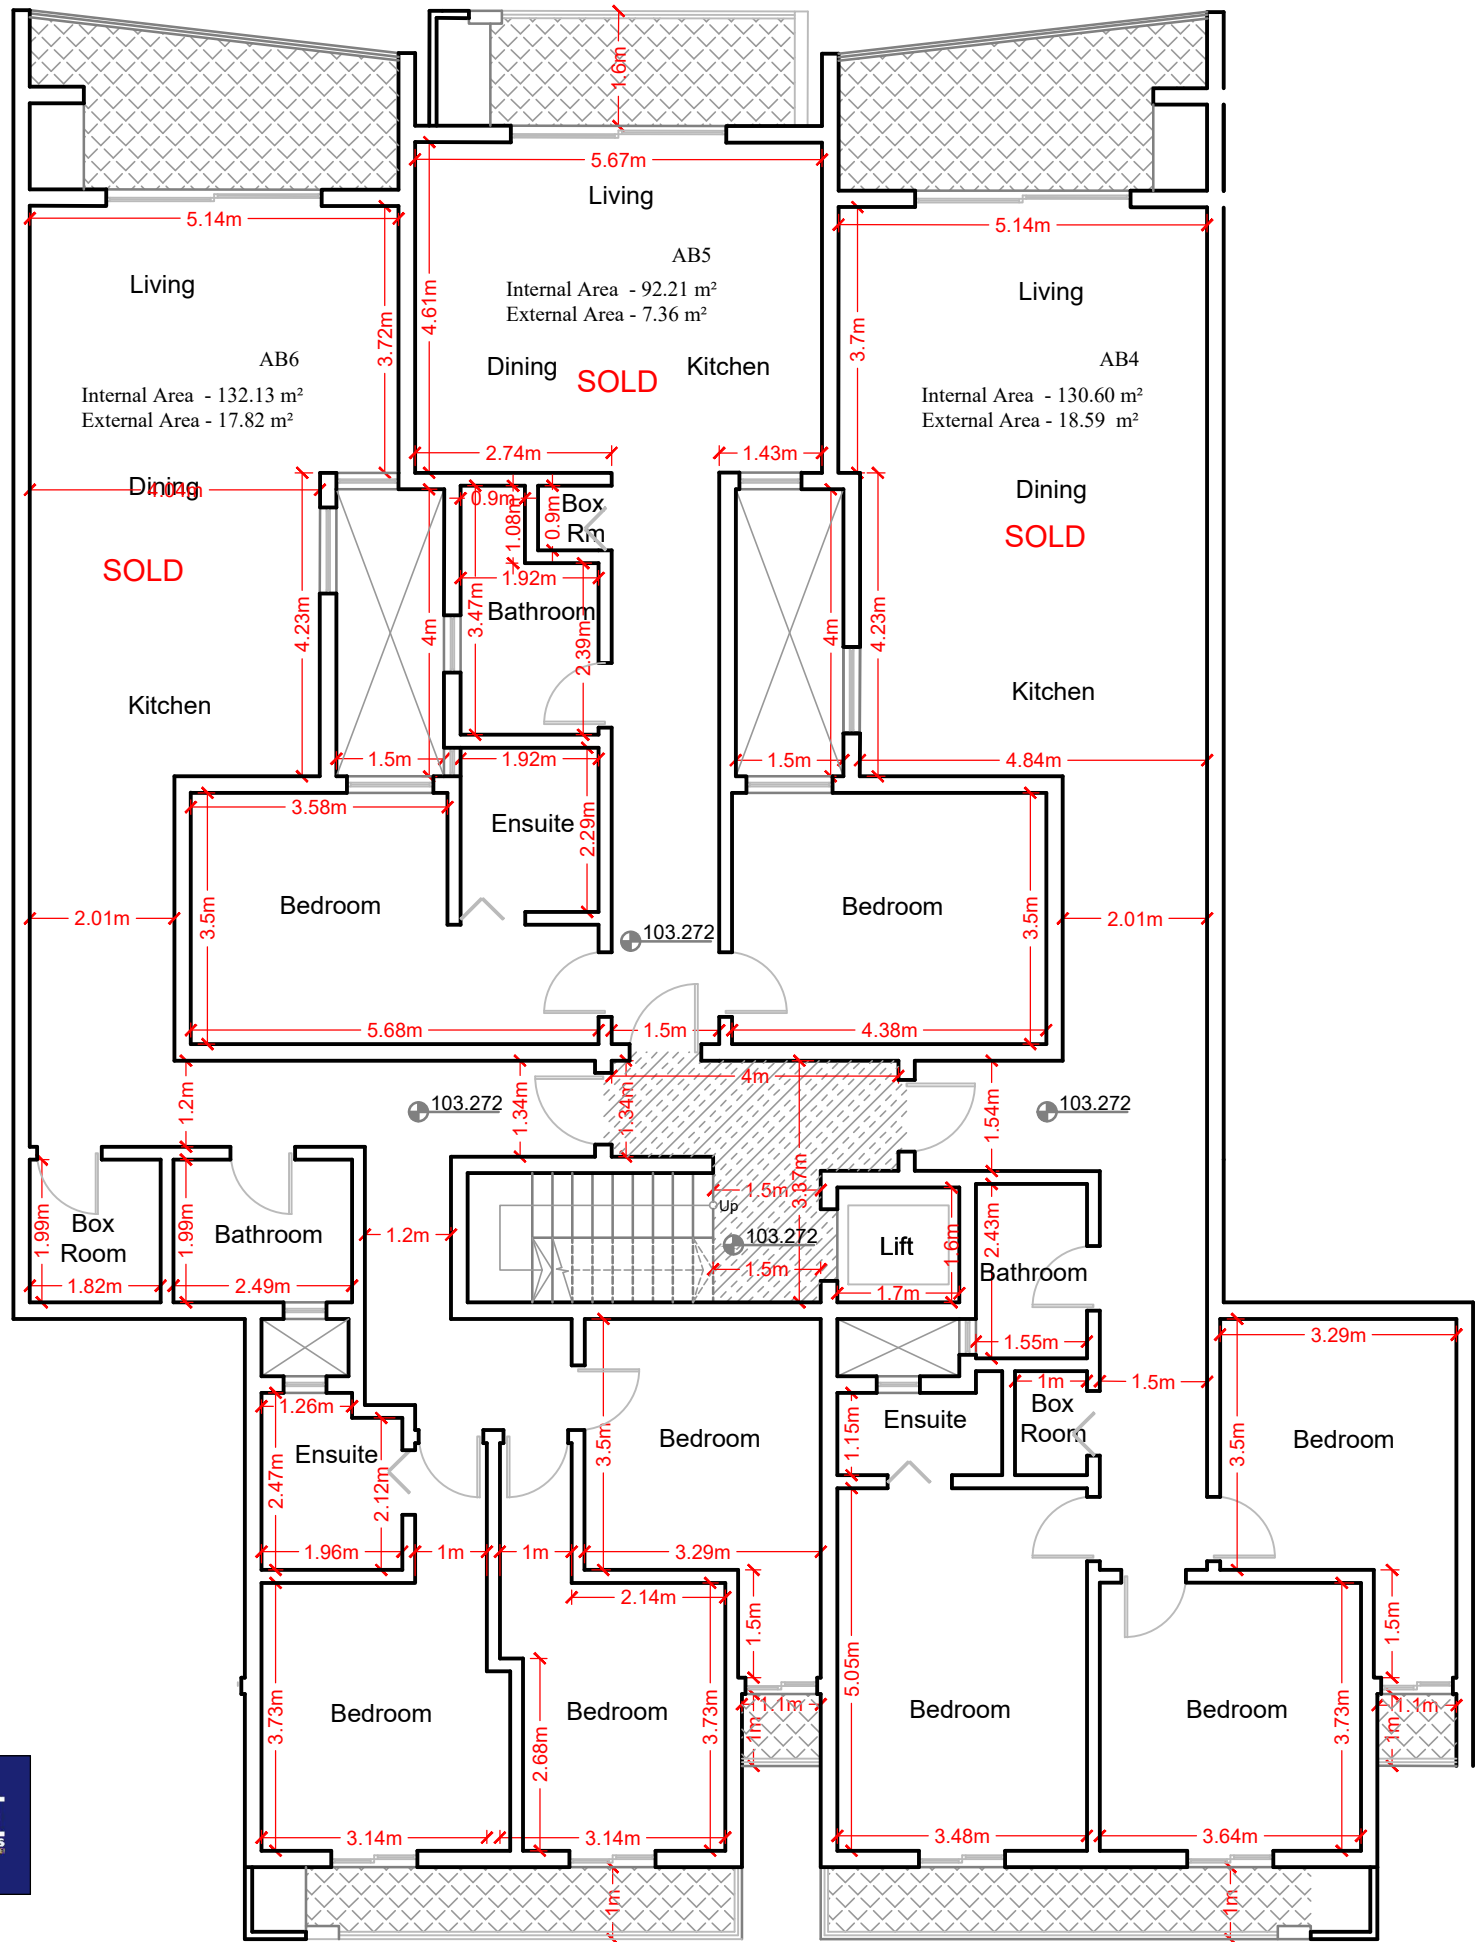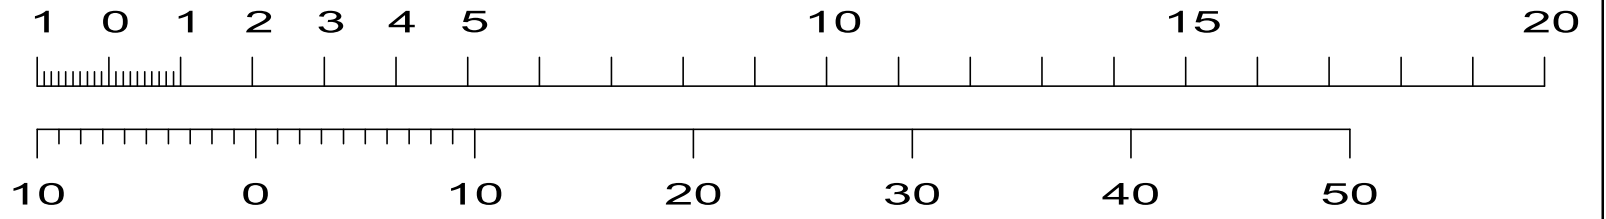

P5
D6

PROPOSED 2ND FLOOR PLAN
 Scale 1:100
 TRIQ TA LENZA

METRES
FEET

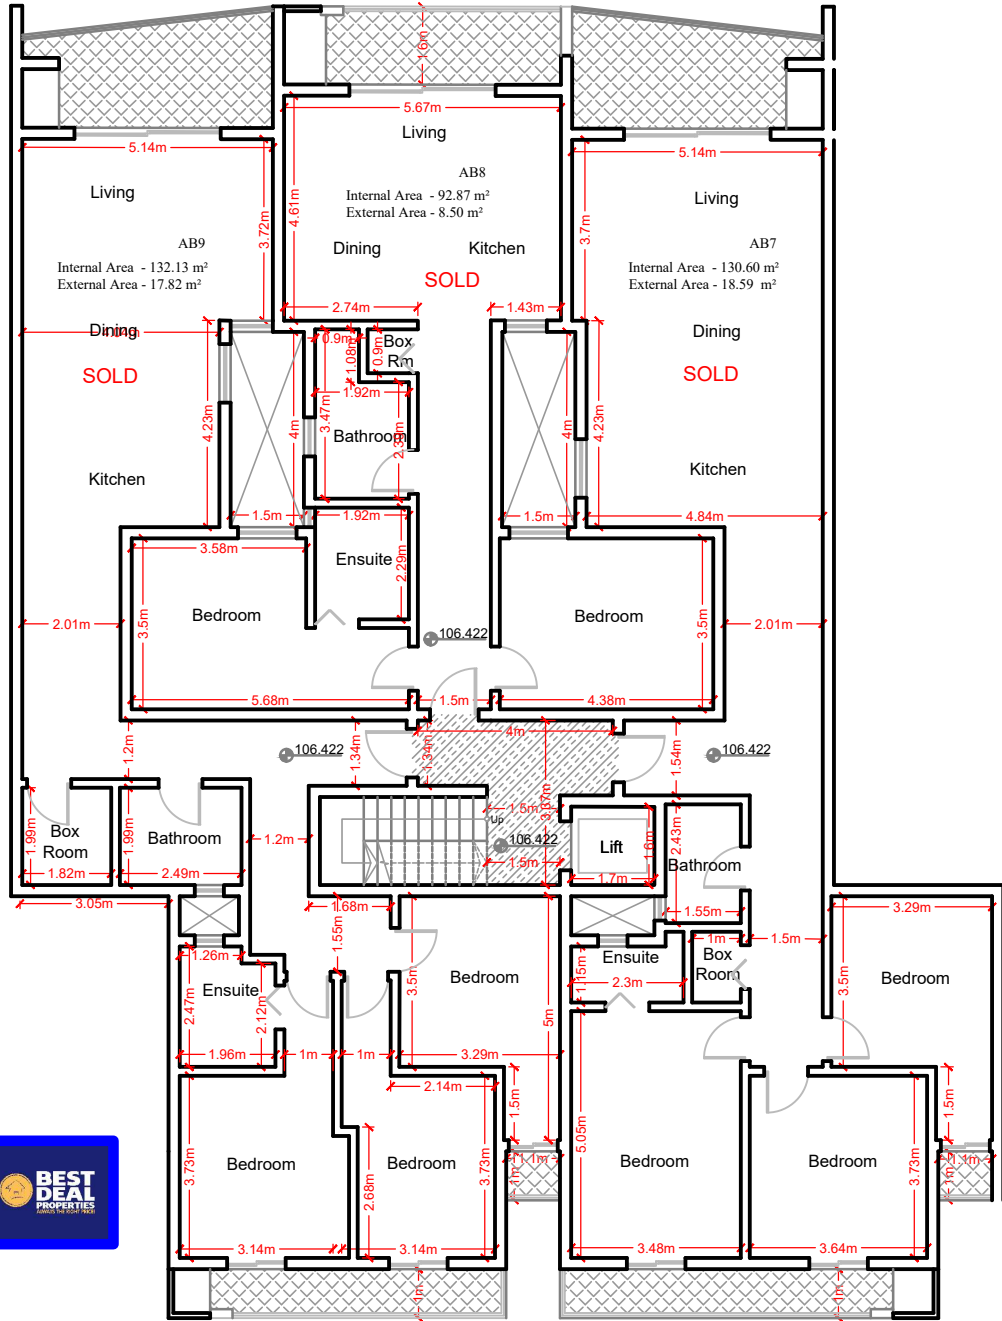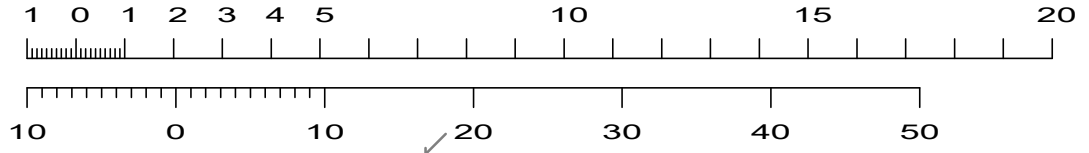



P6
D7

PROPOSED 3RD FLOOR PLAN

Scale 1:100

TRIQ TA LENZA

METRES
FEET

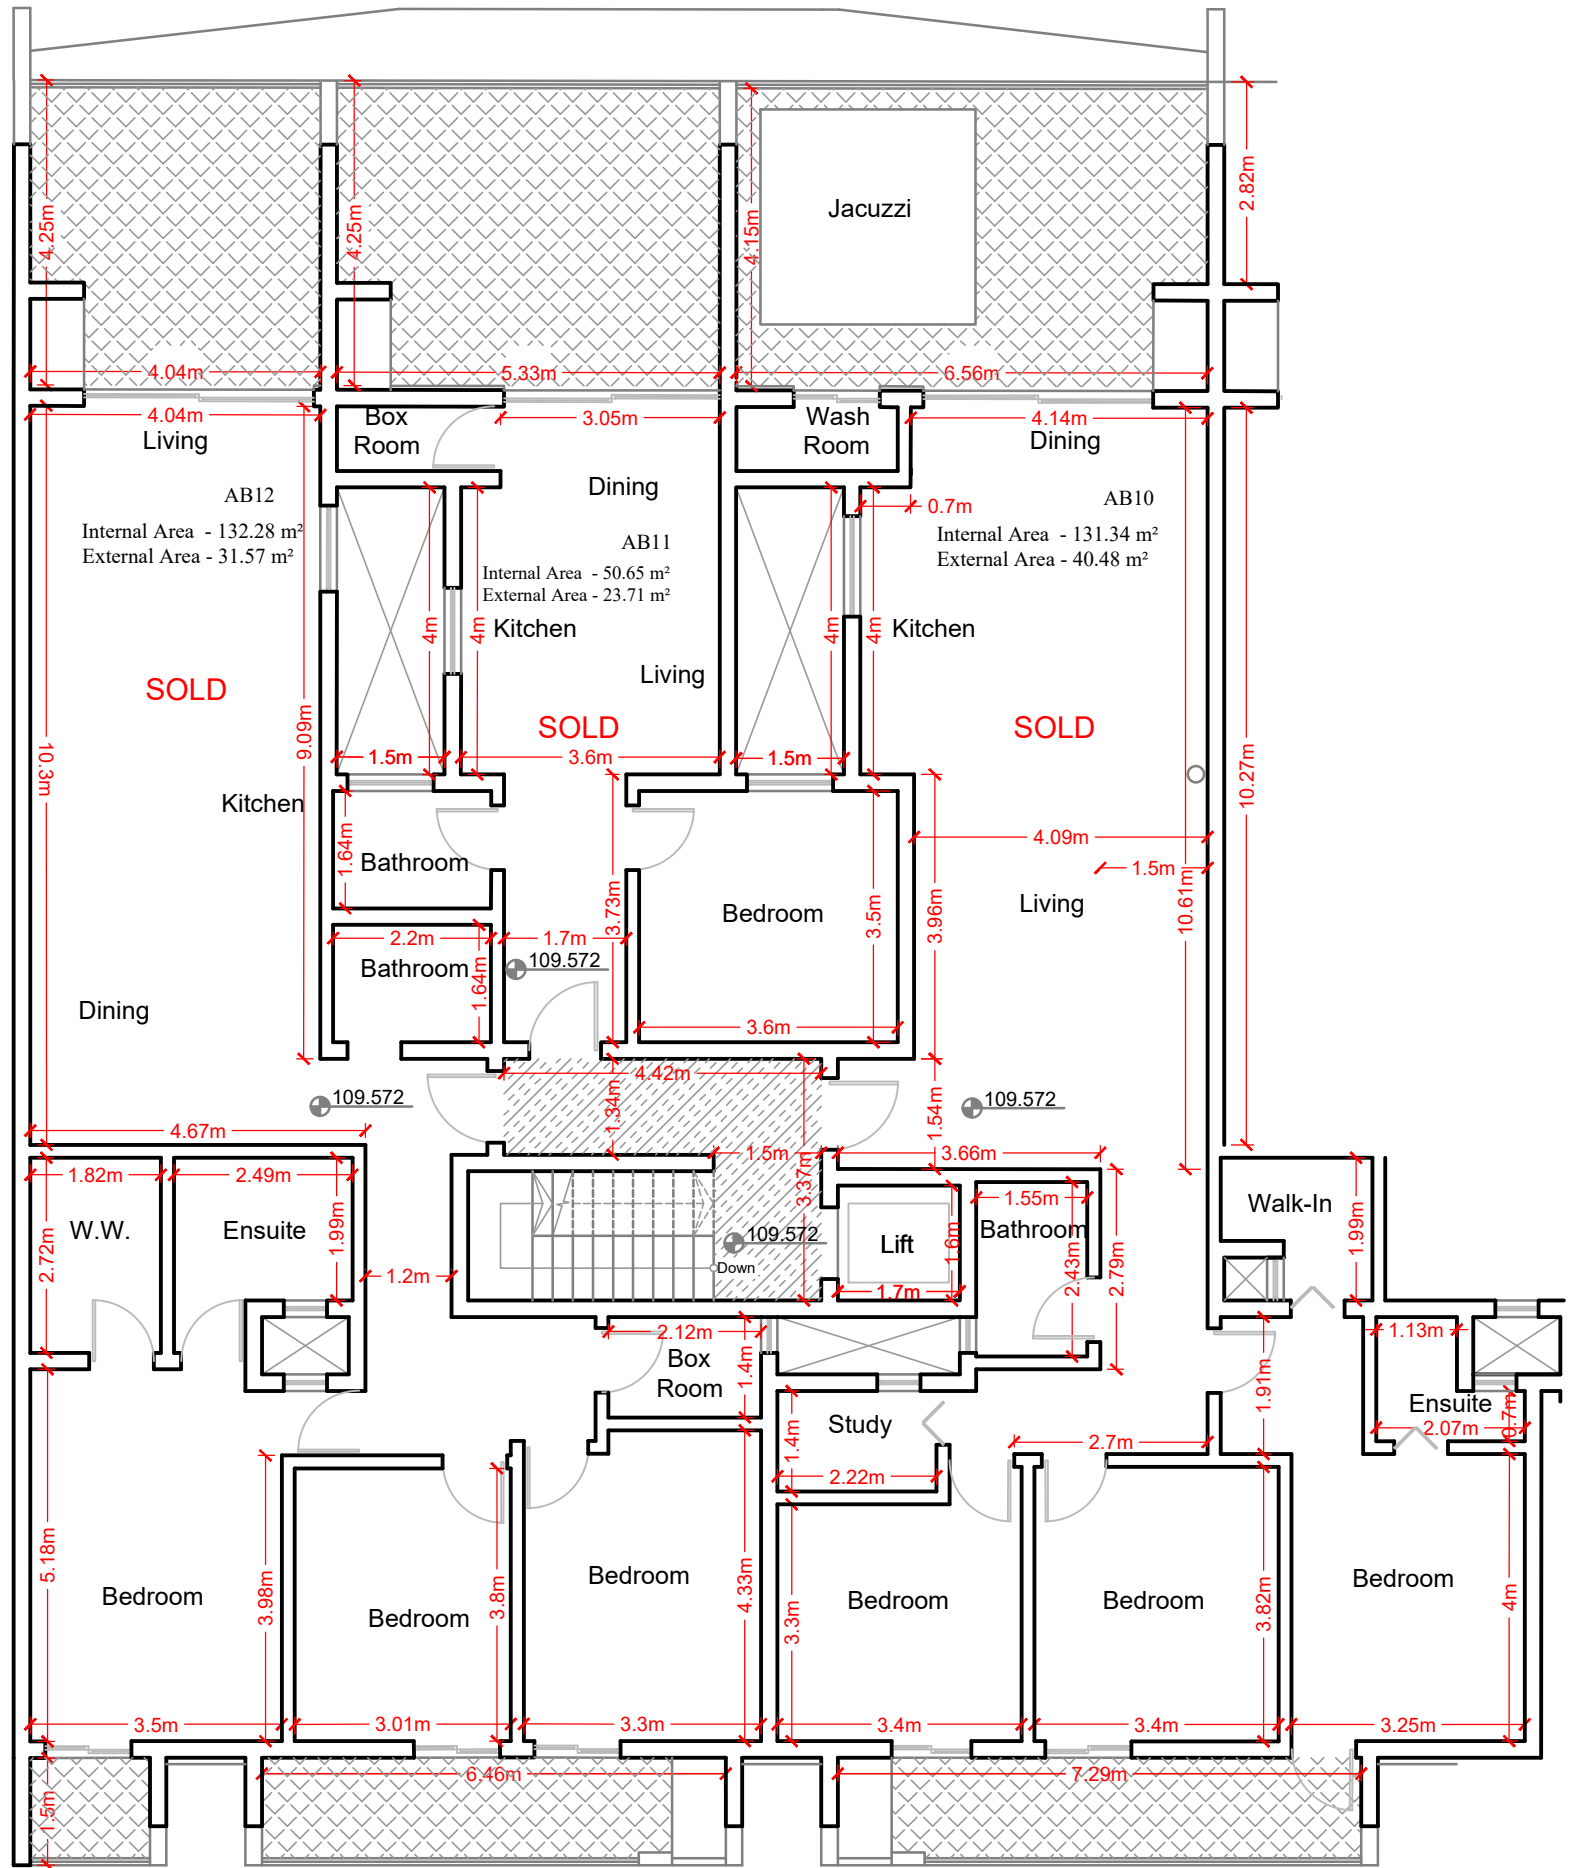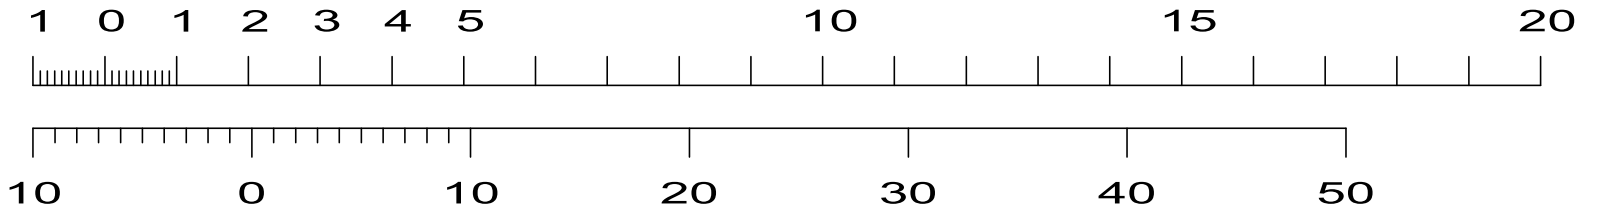

P7
D8

PROPOSED RECEDED FLOOR PLAN

Scale 1:100

TRIQ TA LENZA