

METRES

1 0 1 2 3 4 5

10

15

FEET

10

0

10


20

30

40

50



20

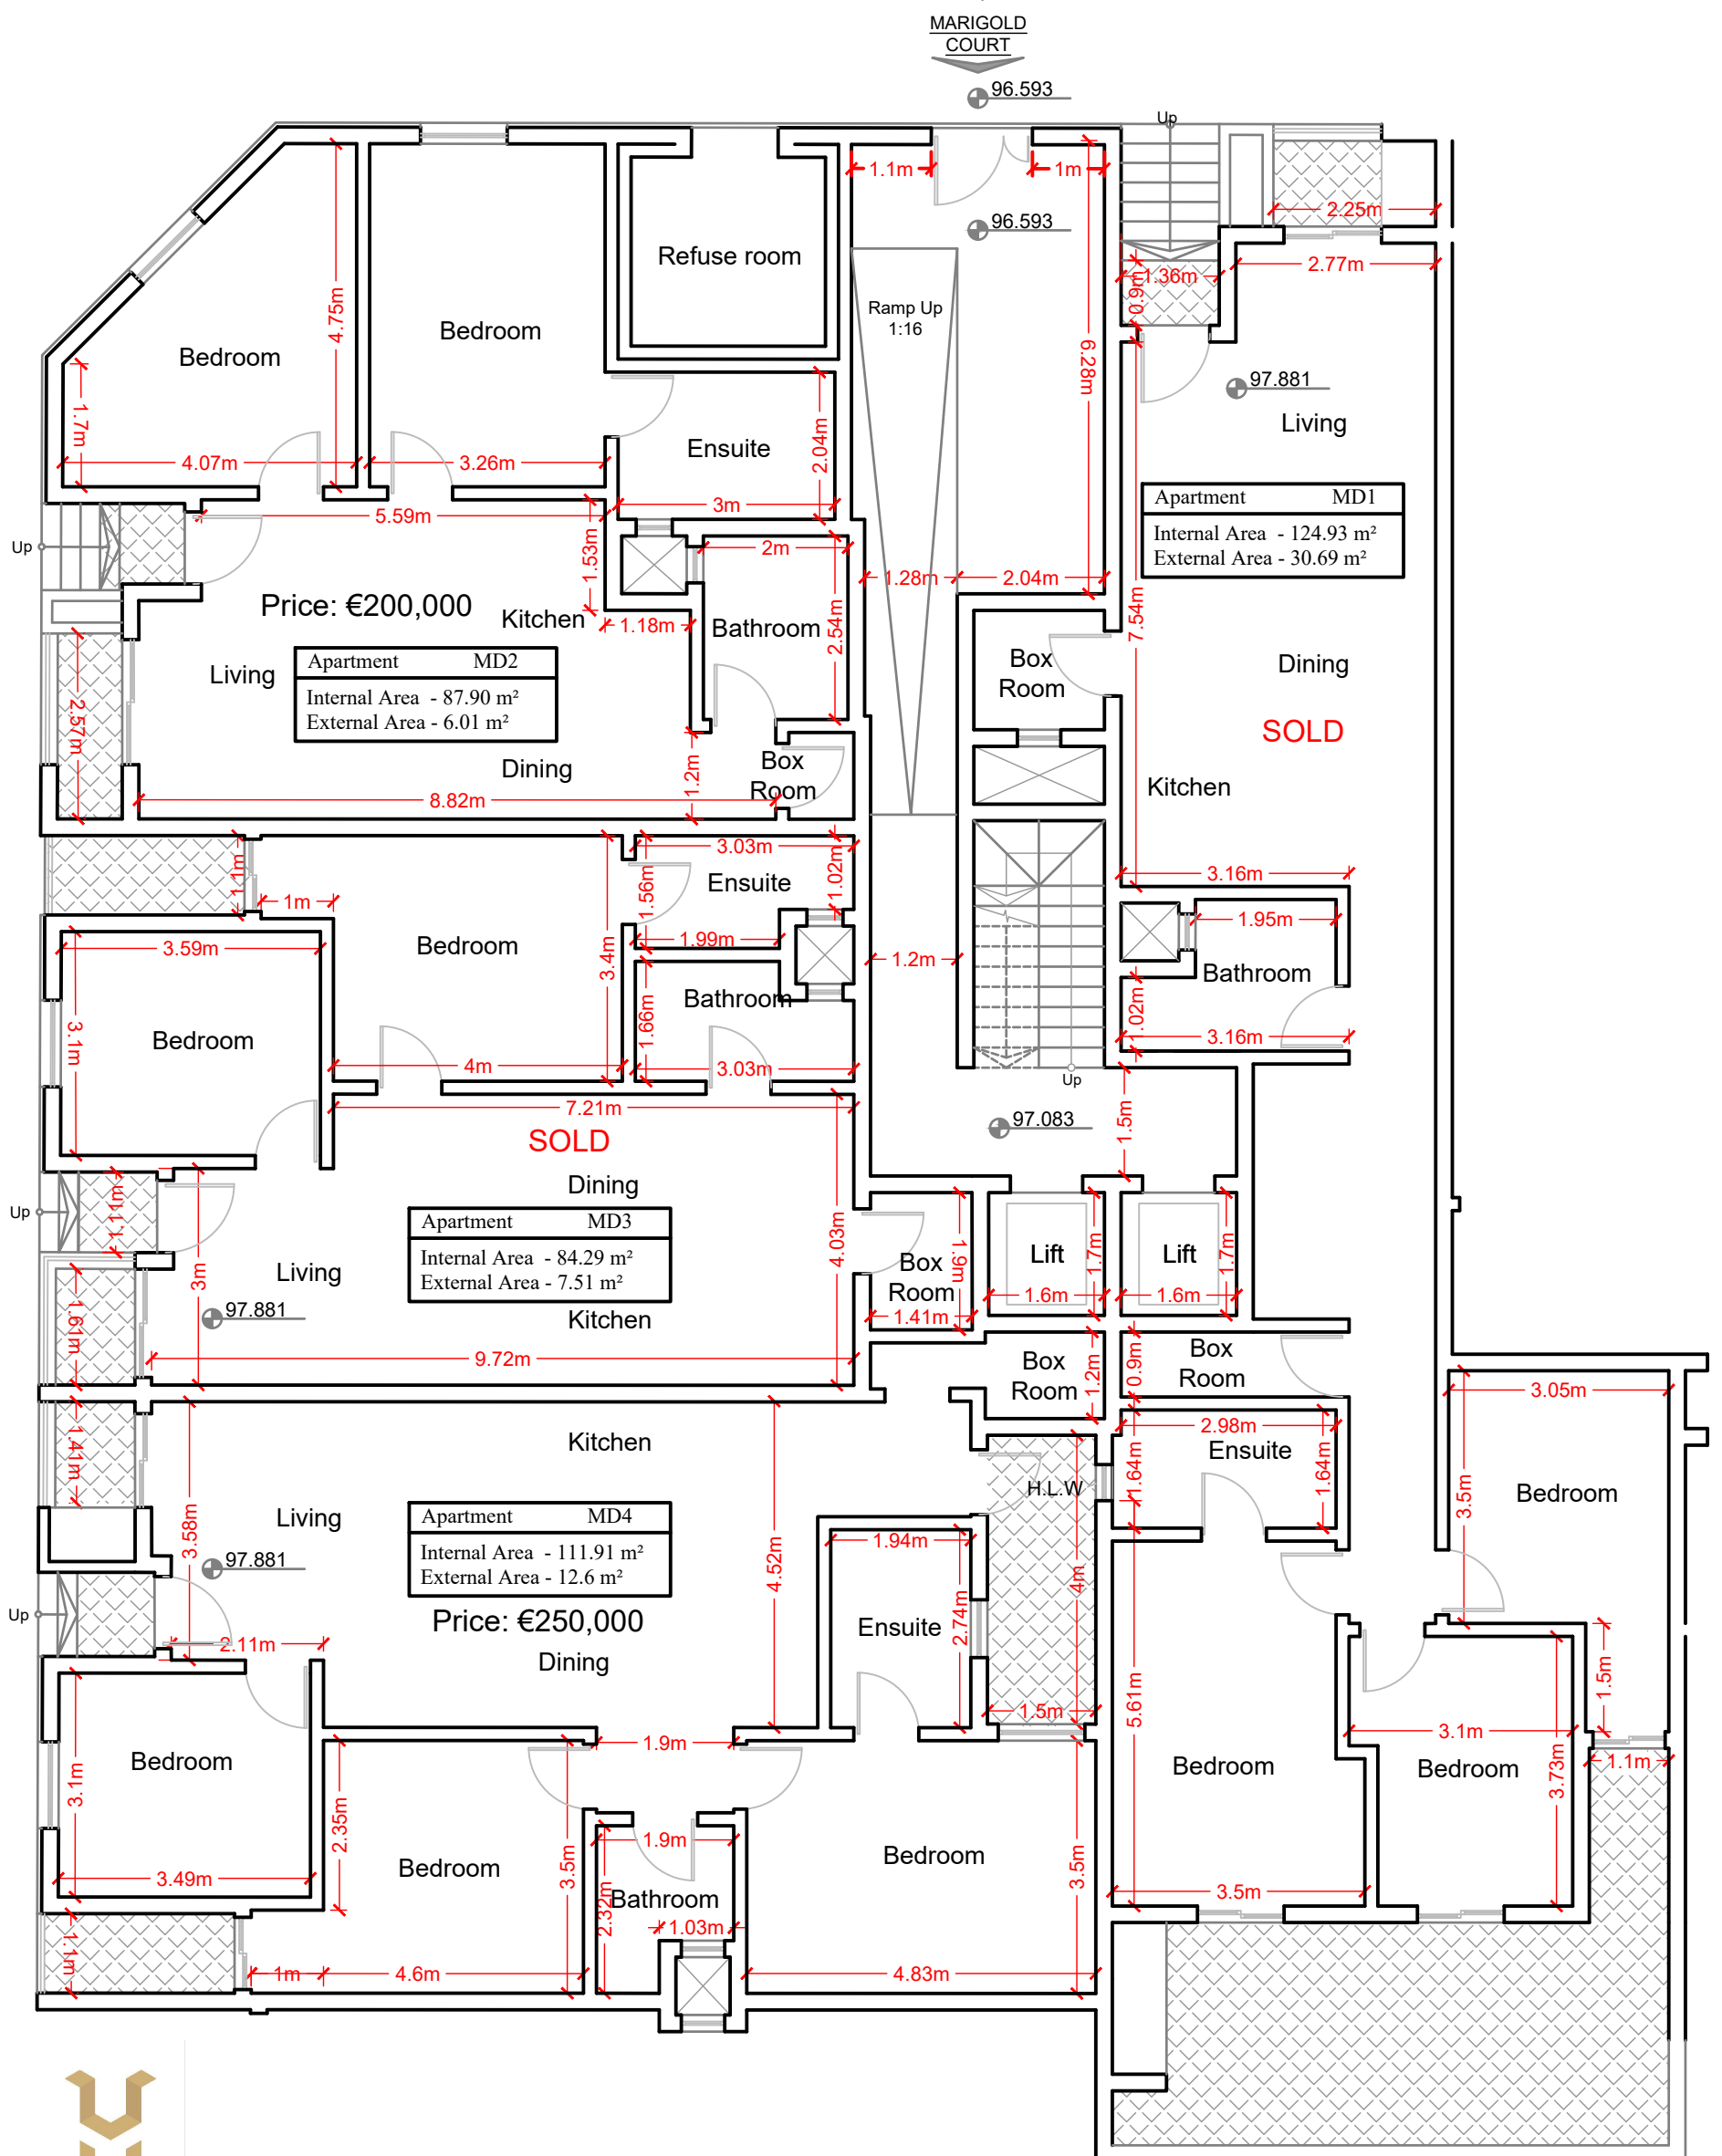

PROPOSED GROUND FLOOR PLAN  
Scale 1:100

METRES

FEET

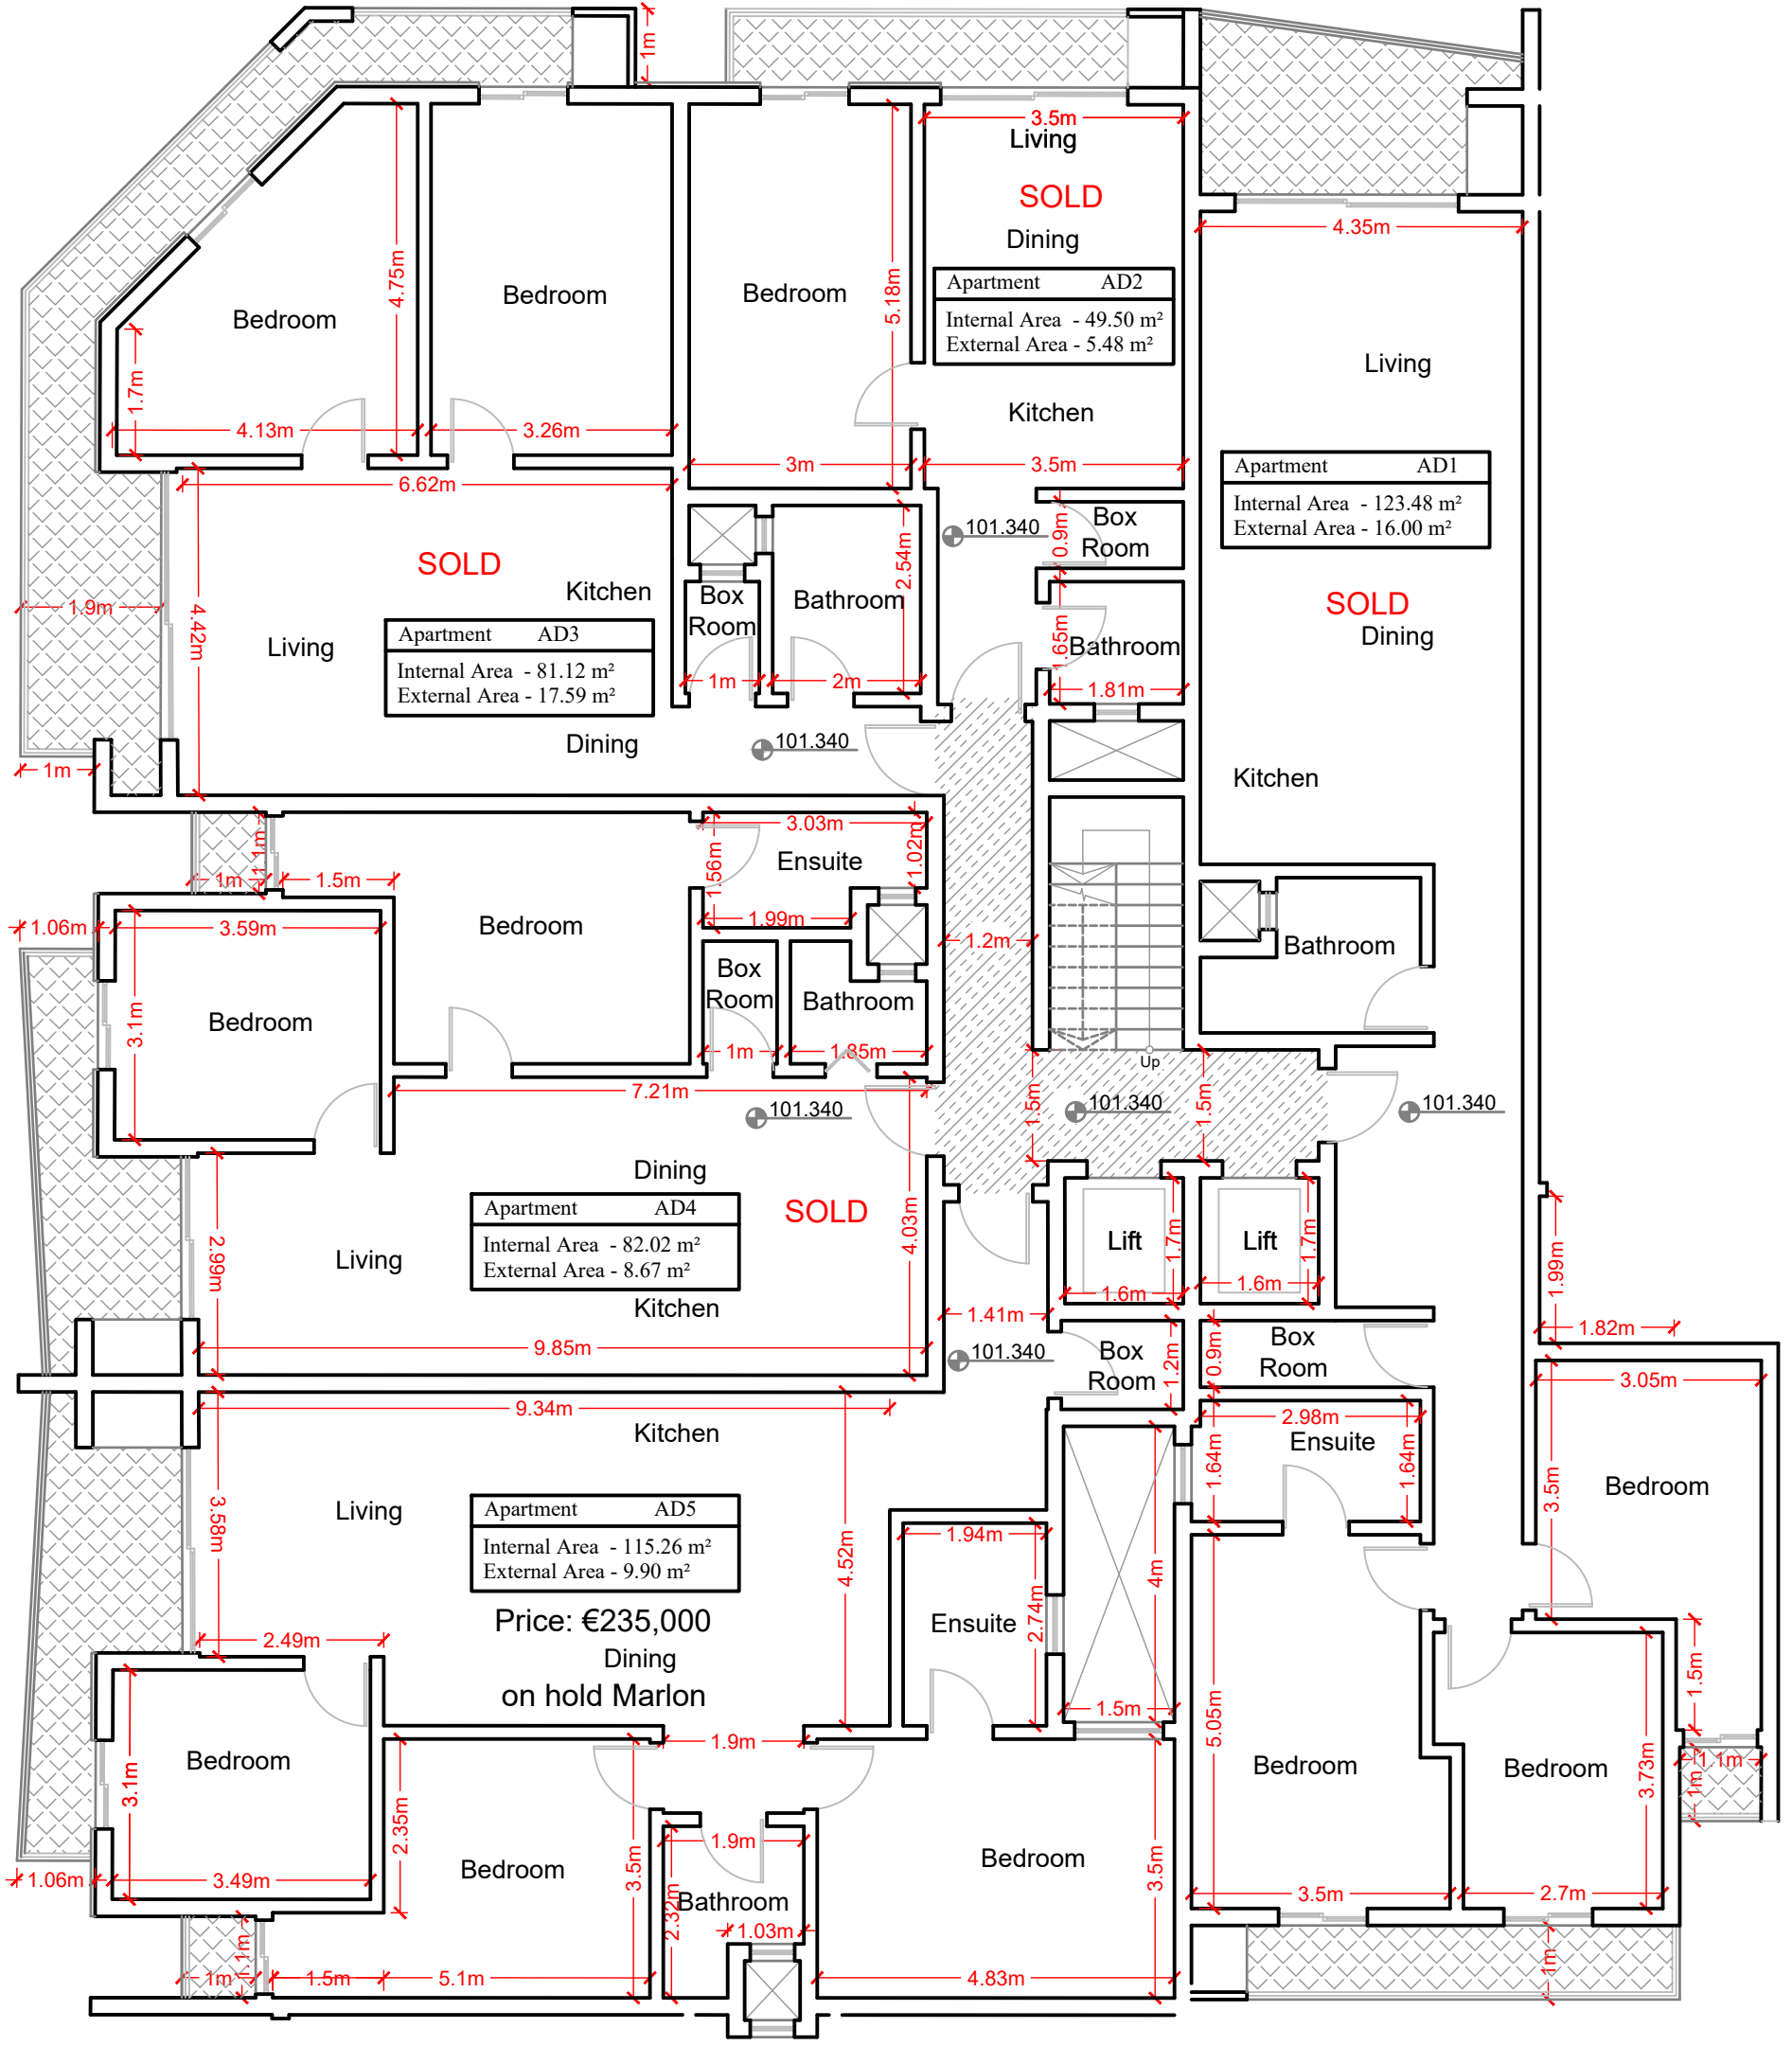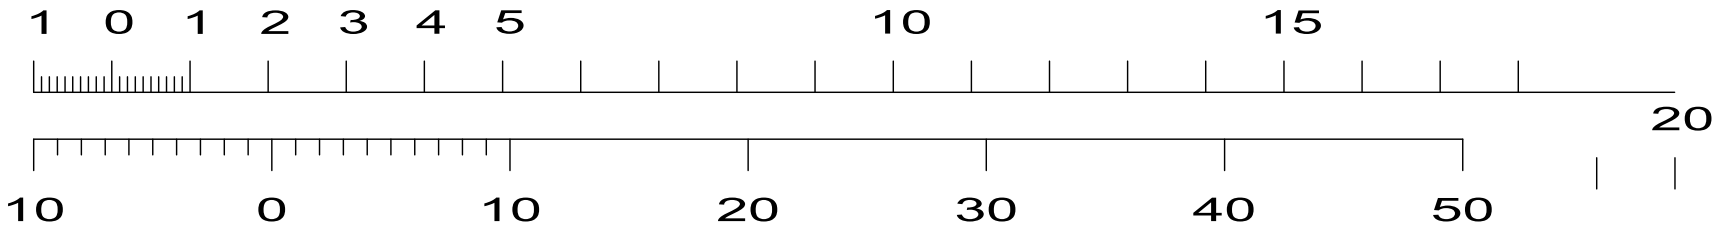

**PROPOSED FIRST FLOOR PLAN**  
Scale 1:100

METRES

1 0 1 2 3 4 5

10

15

20

FEET

10

0


10

20

30



40

50

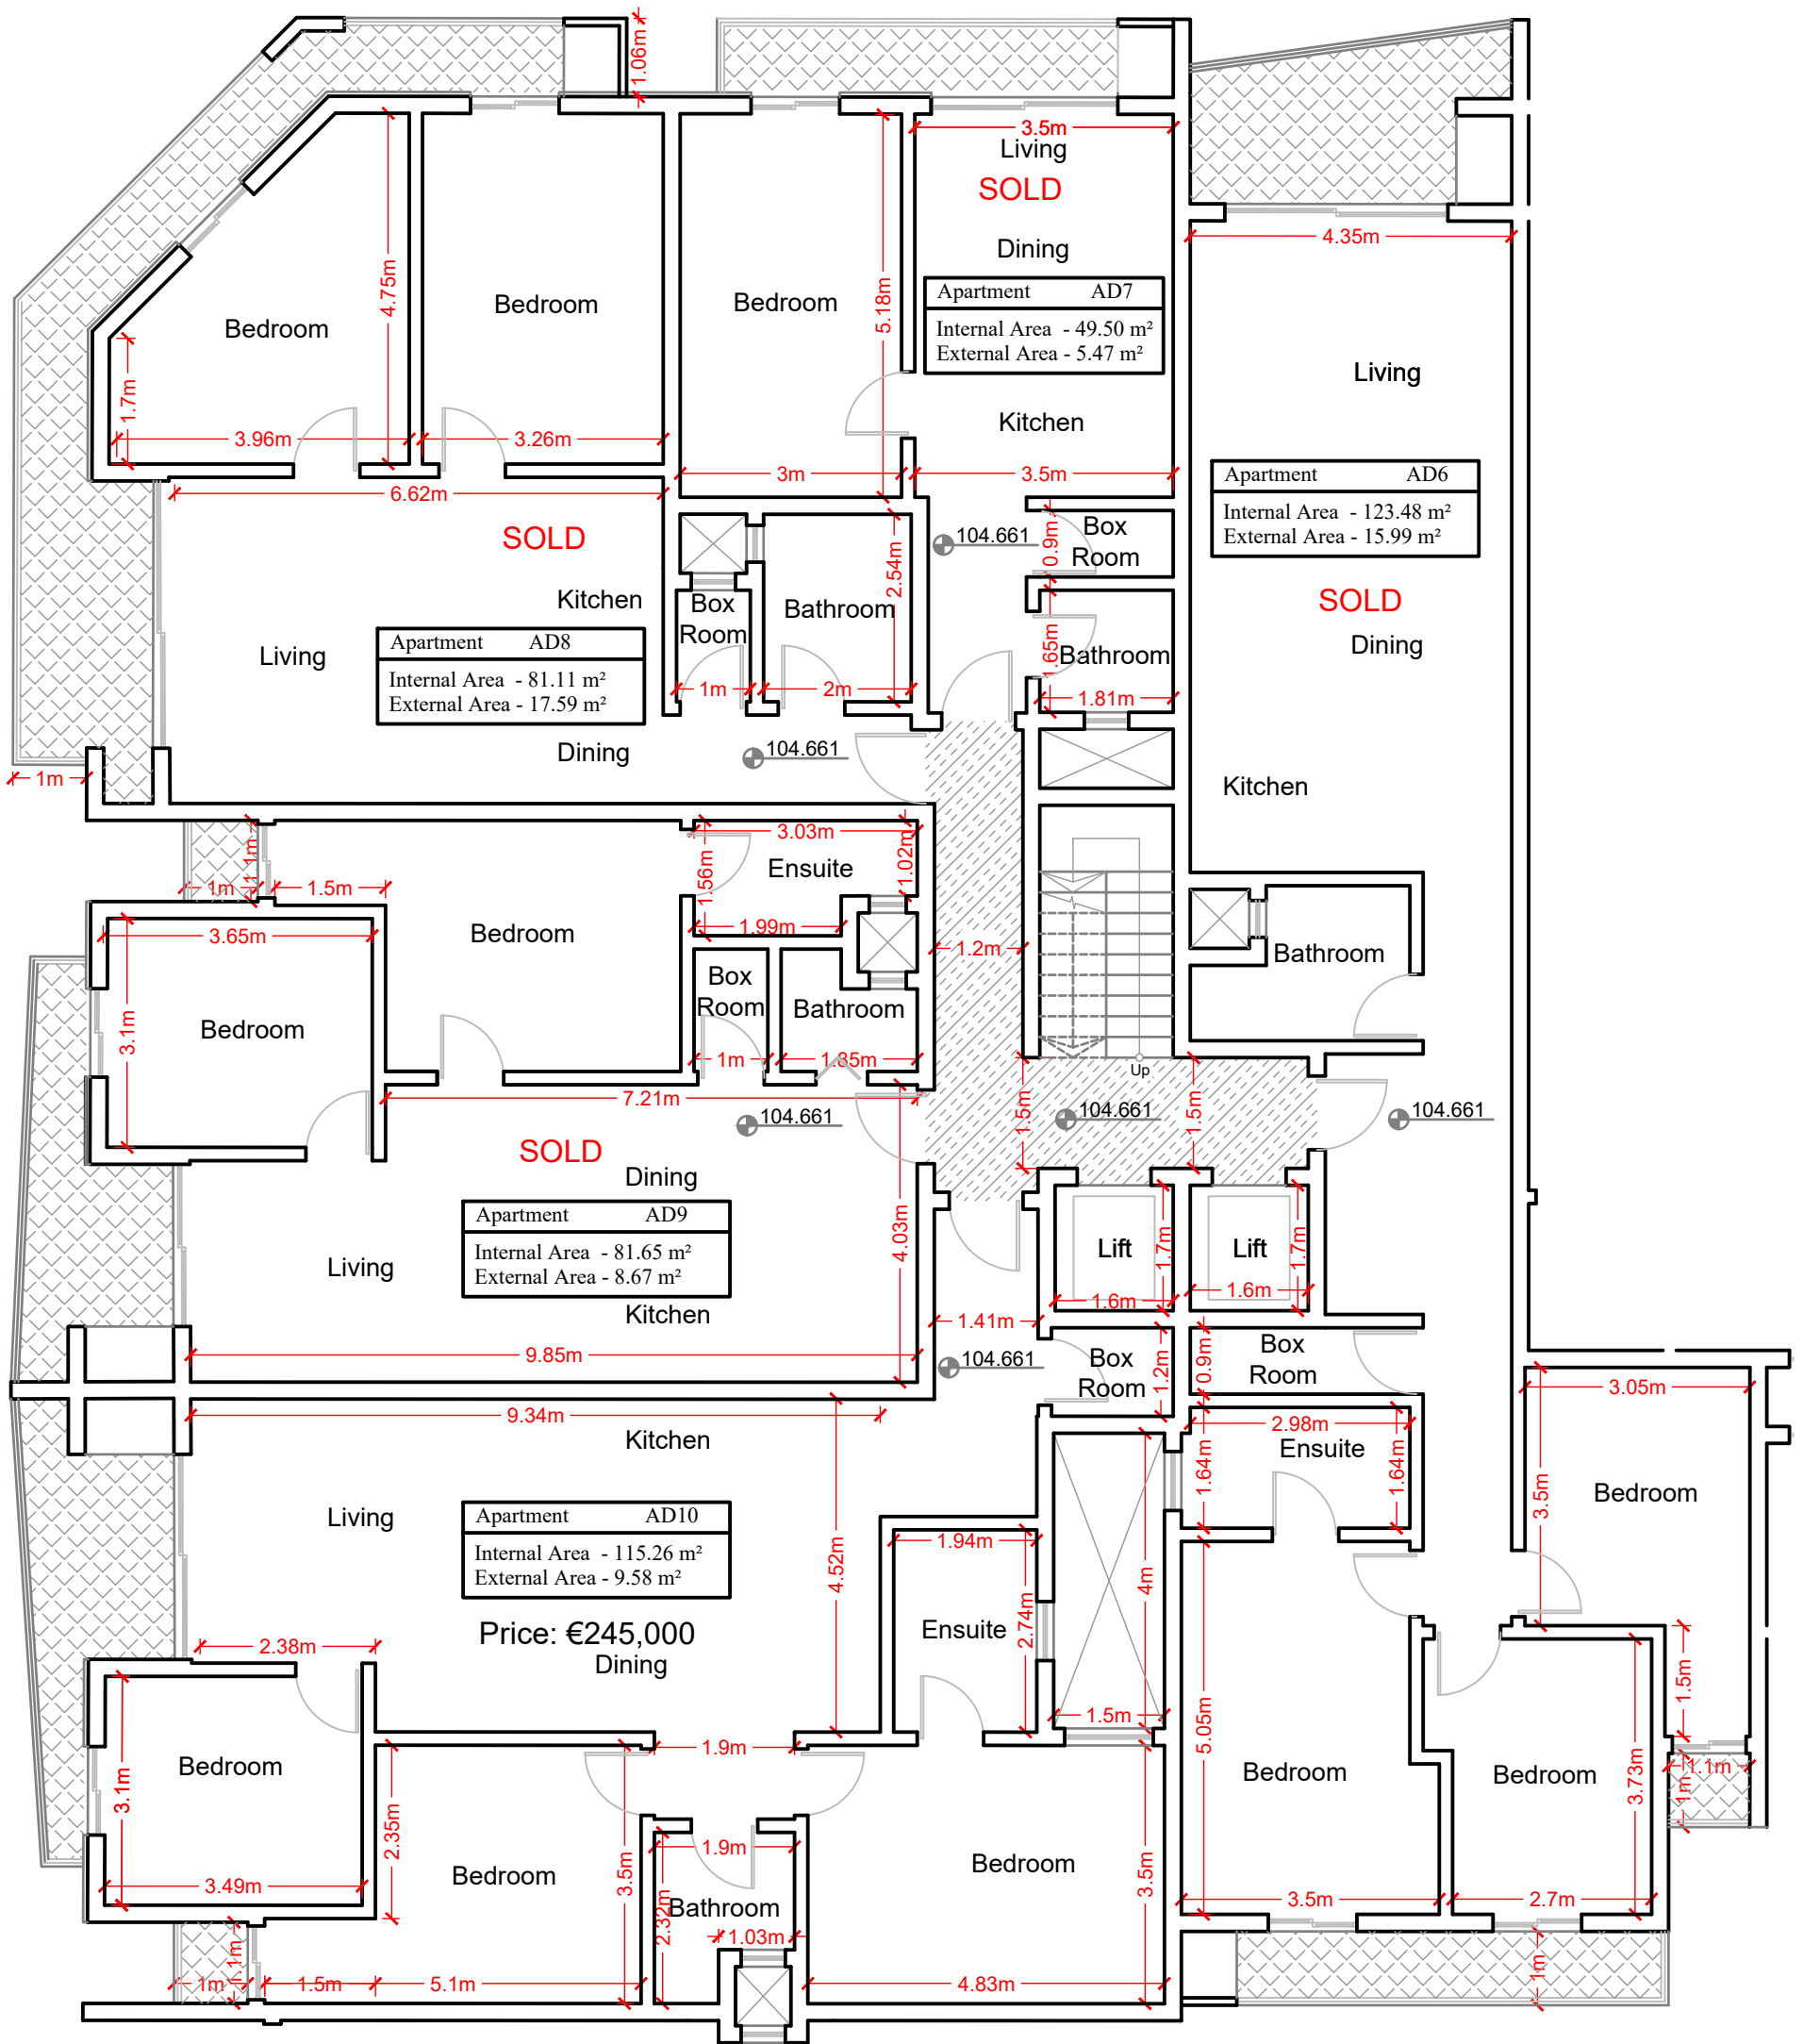

# PROPOSED SECOND FLOOR PLAN



Scale 1:100

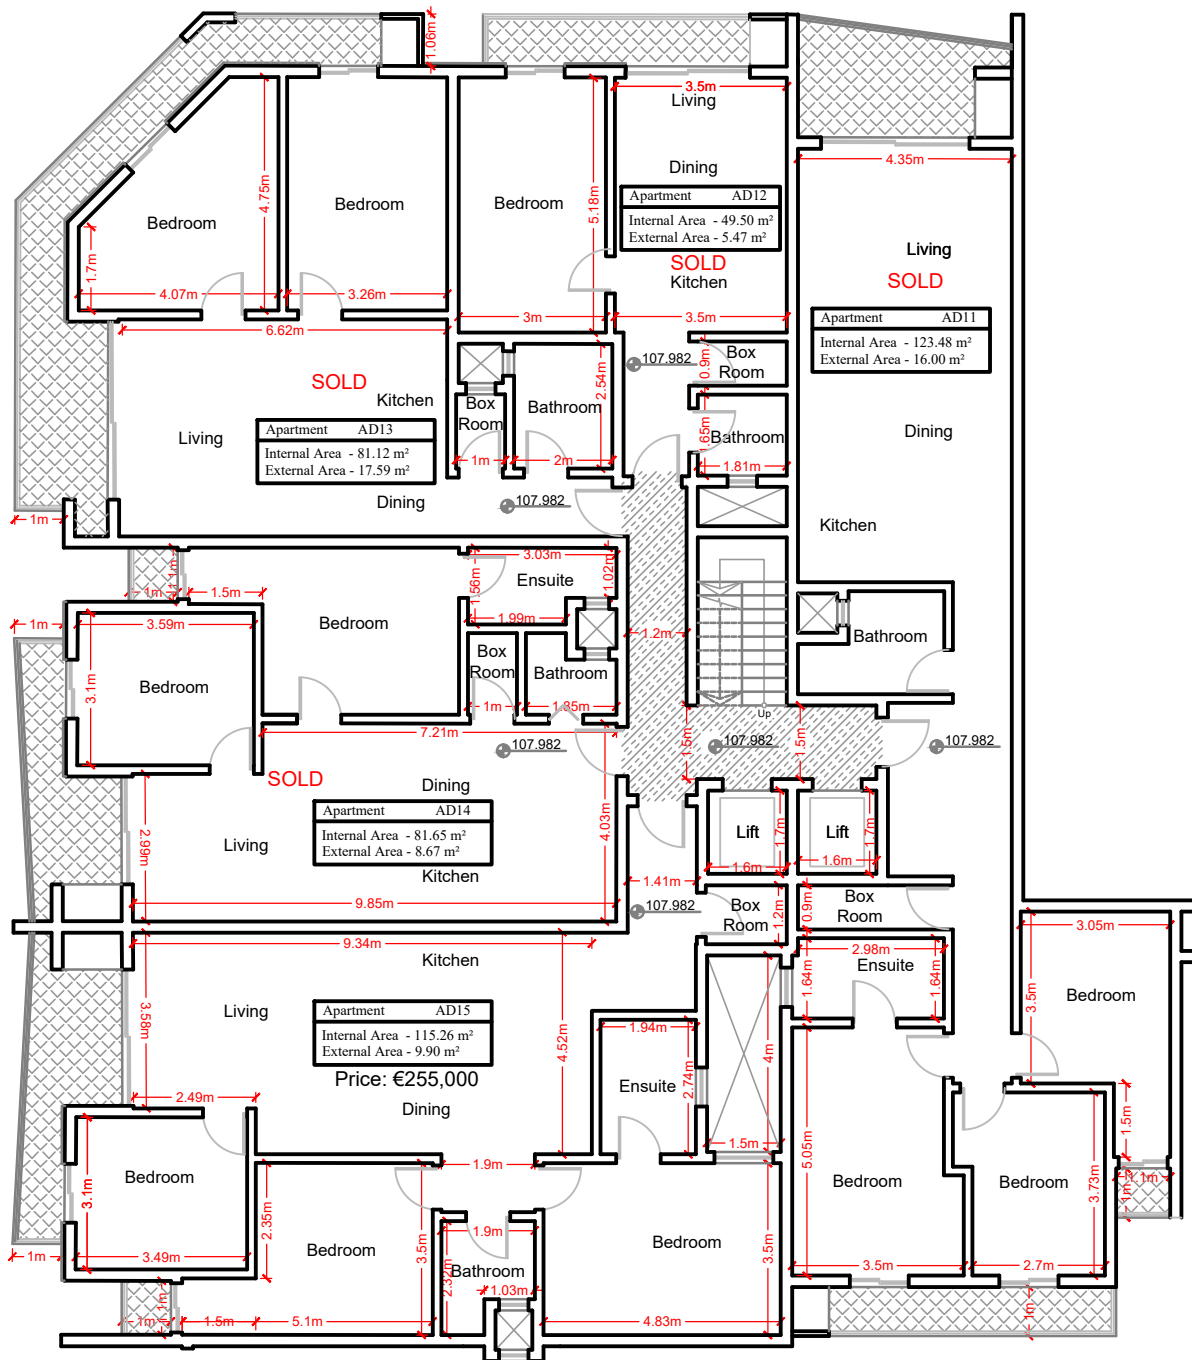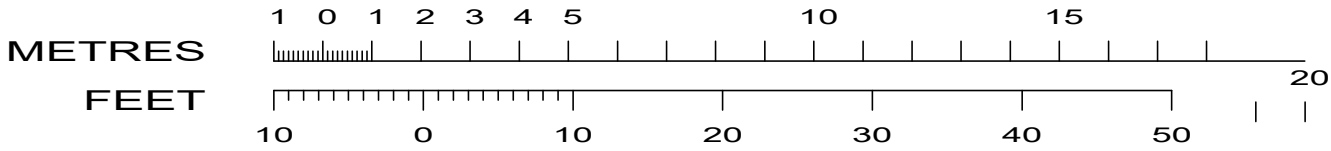

PROPOSED 3RD FLOOR PLAN  
Scale 1:100

METRES

FEET

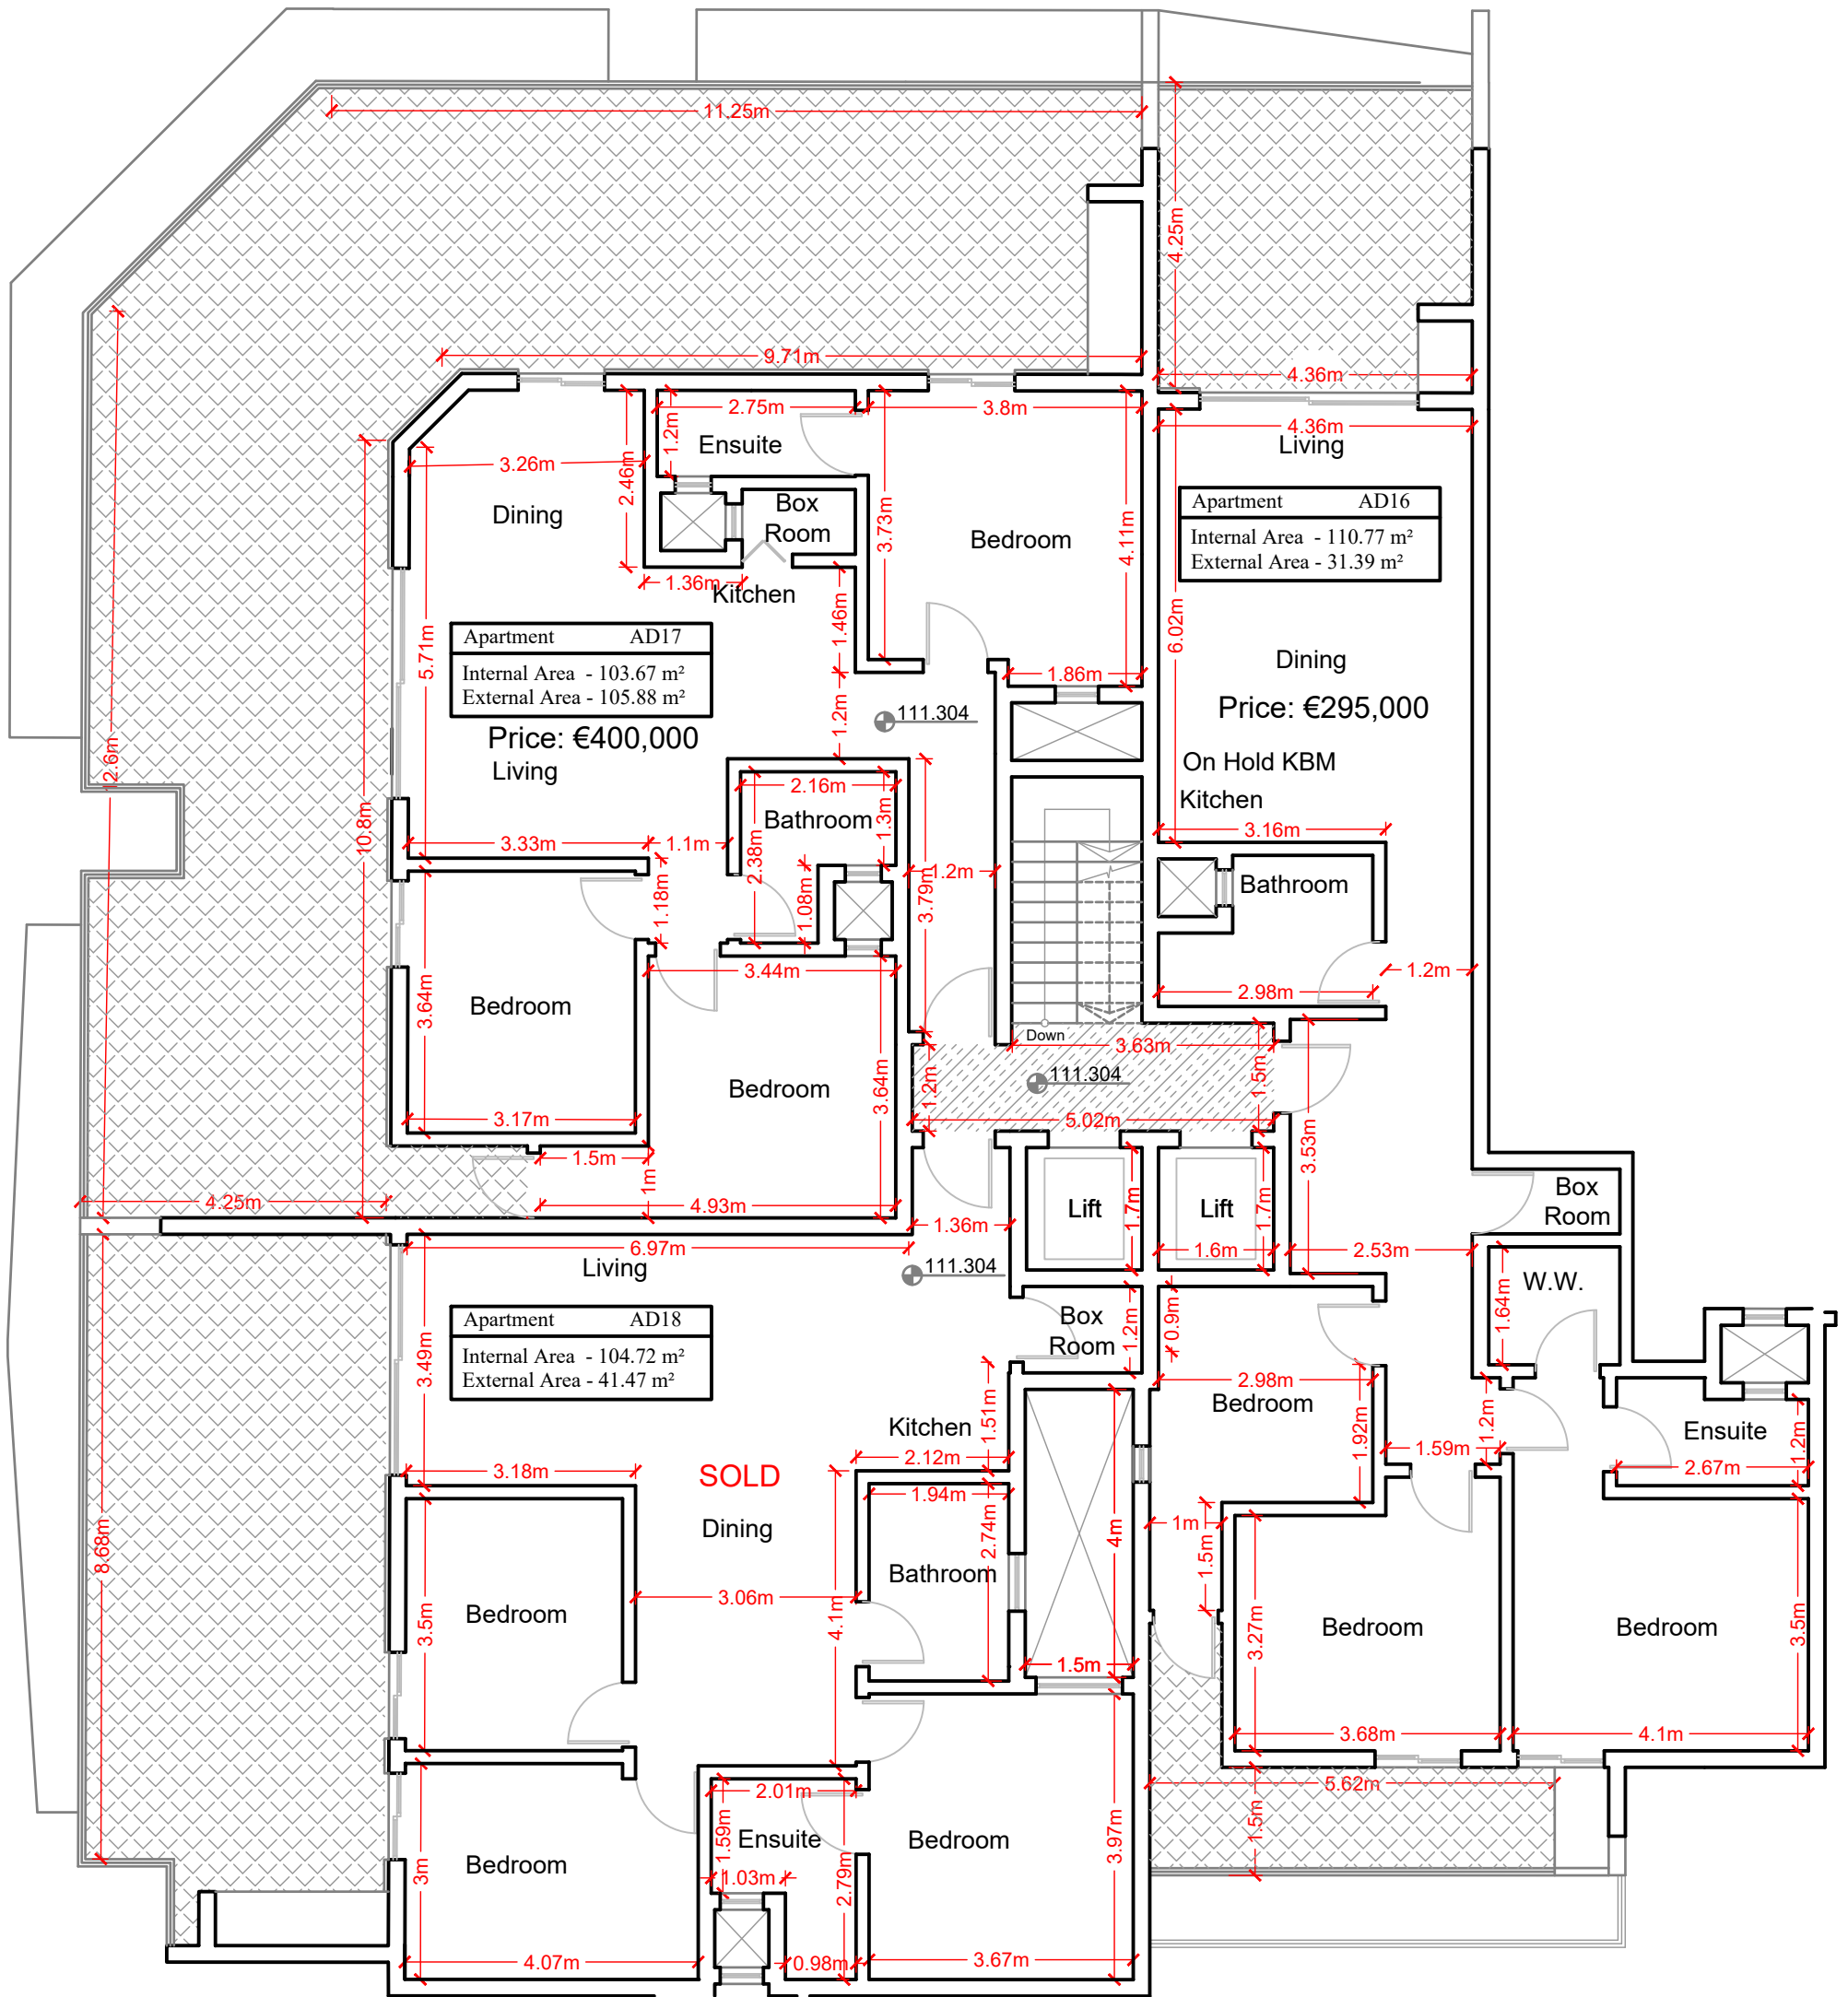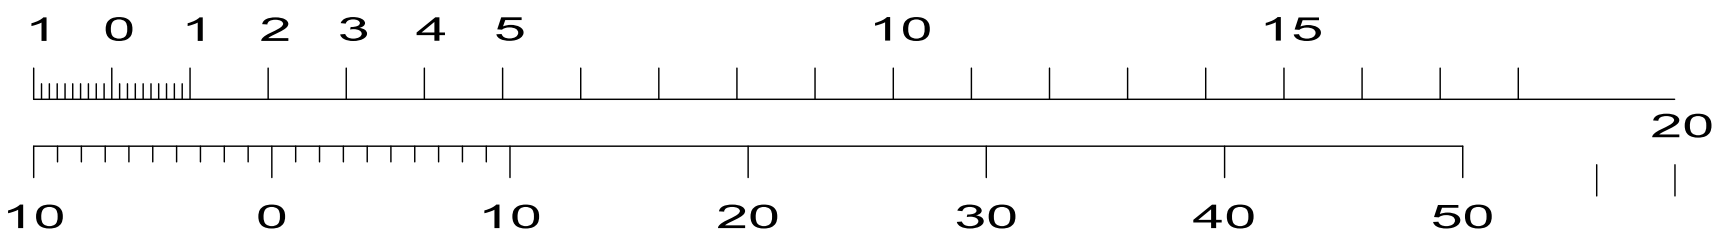

**PROPOSED PENTHOUSE PLAN**  
Scale 1:100