
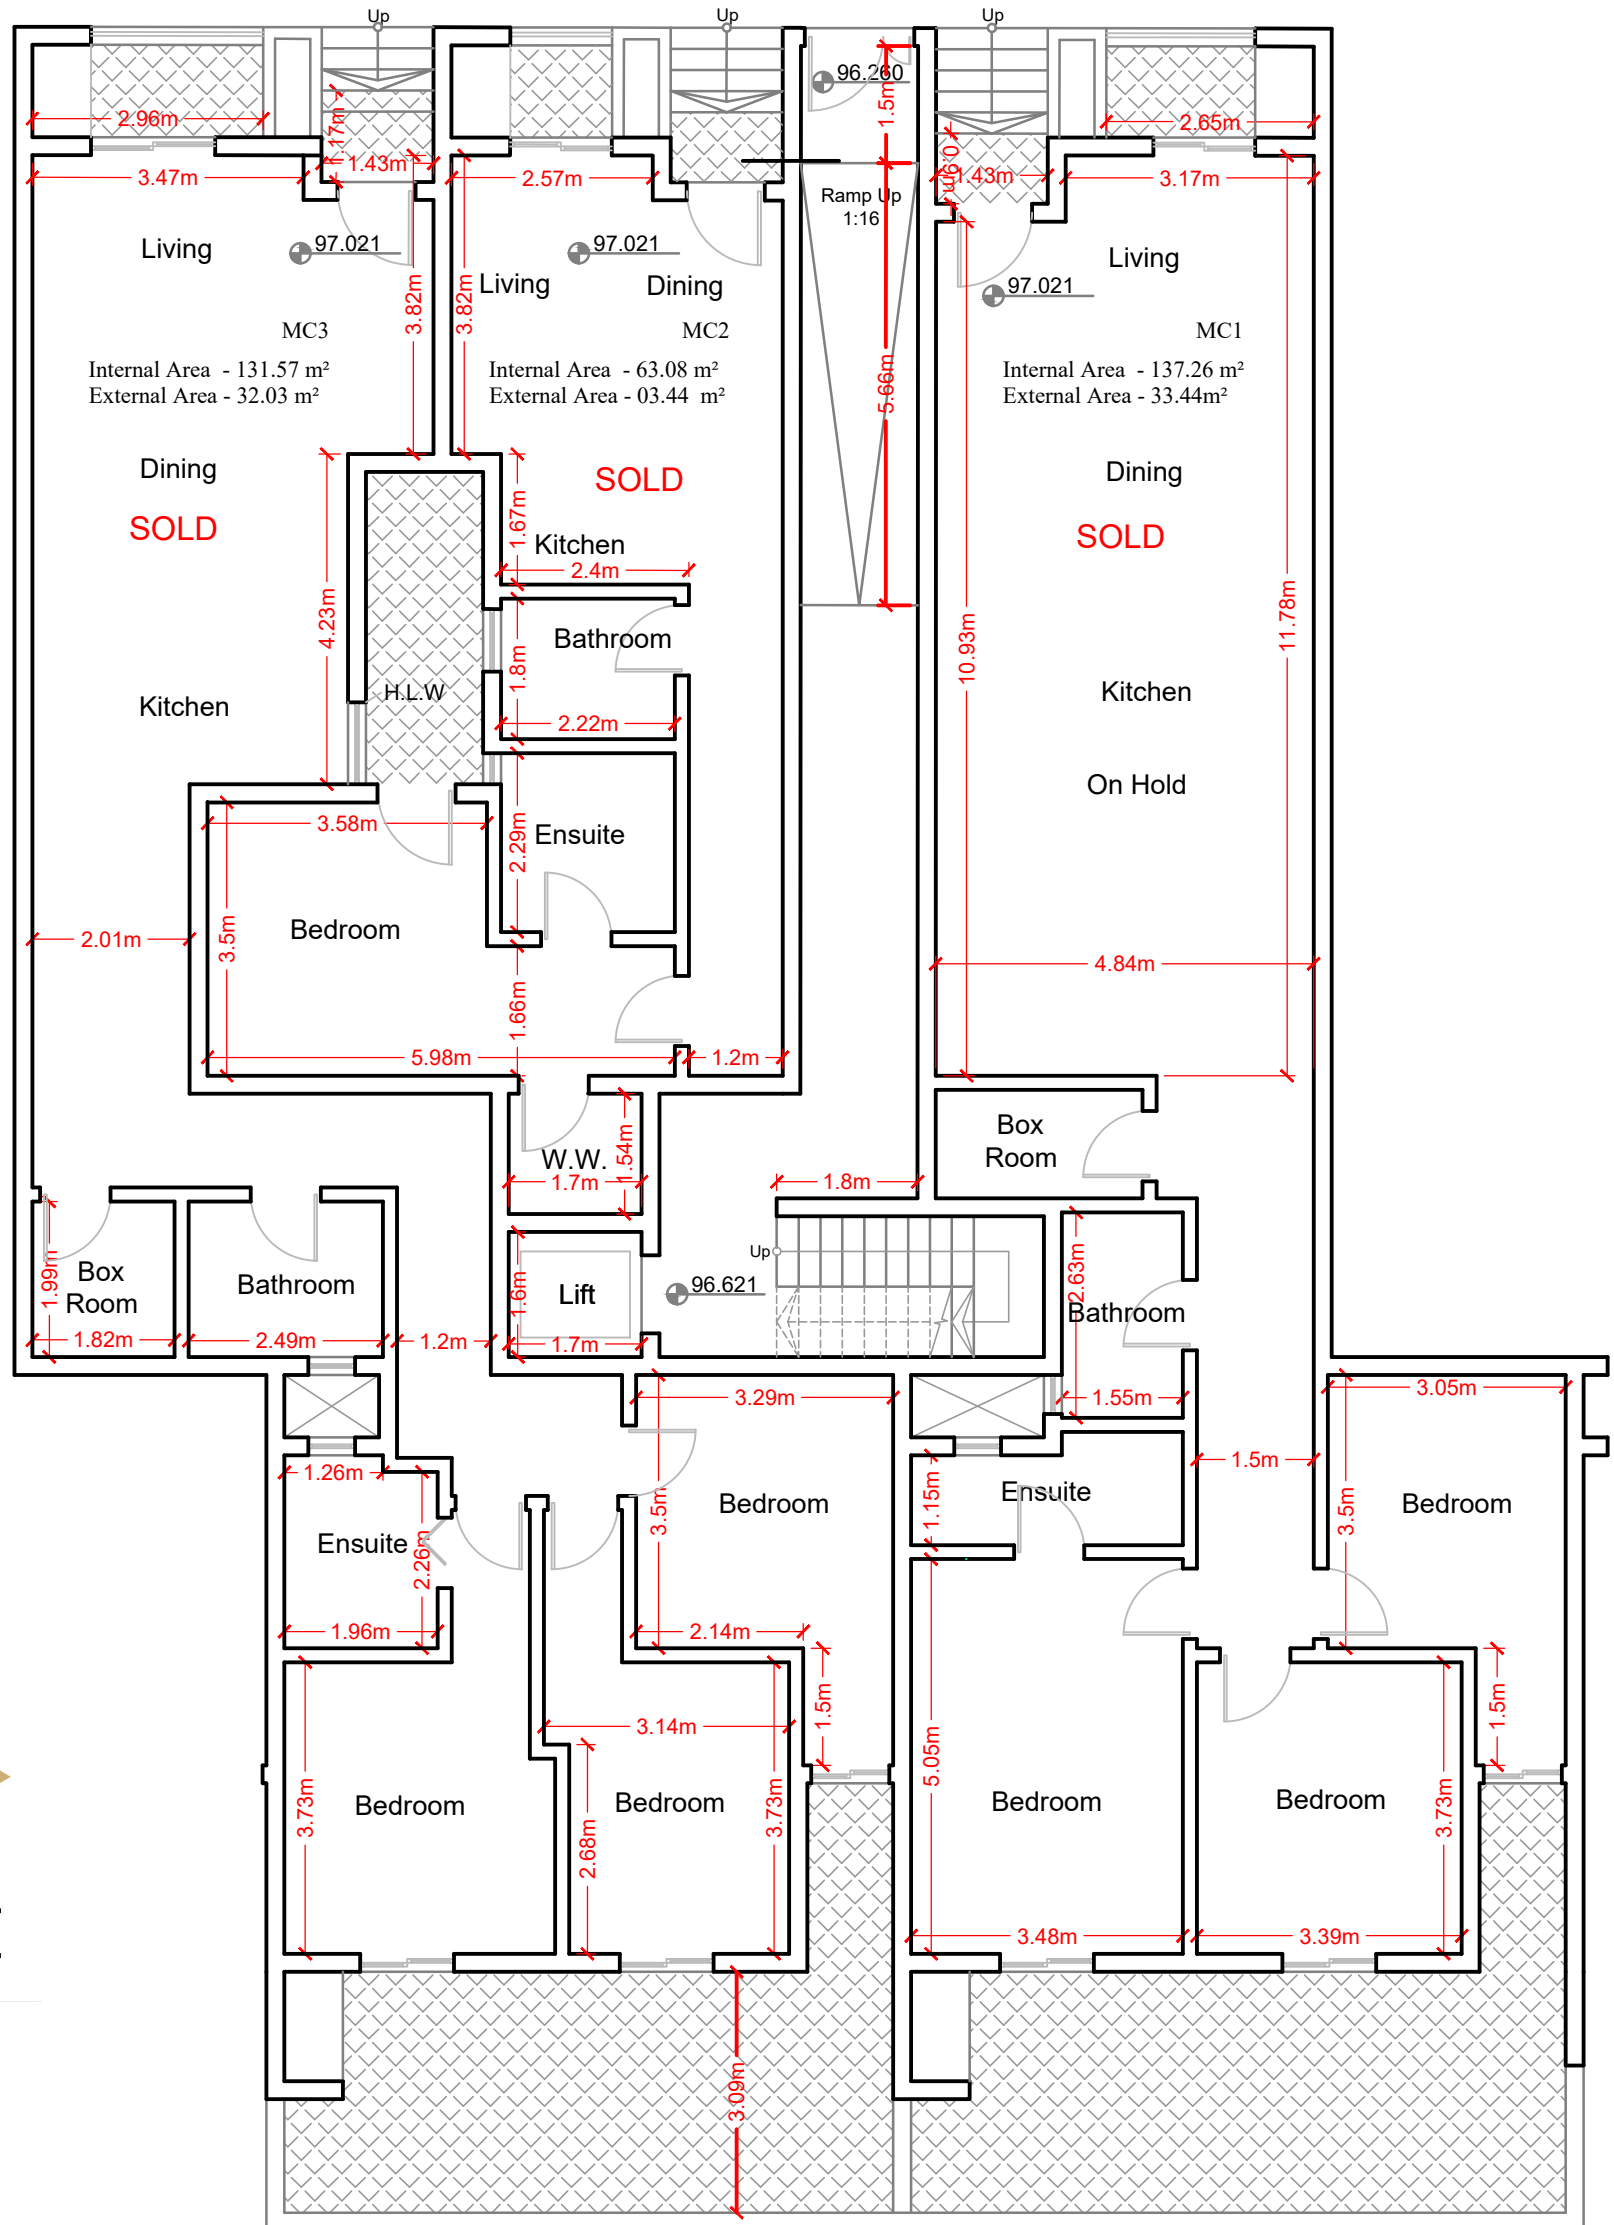


METRES
FEET

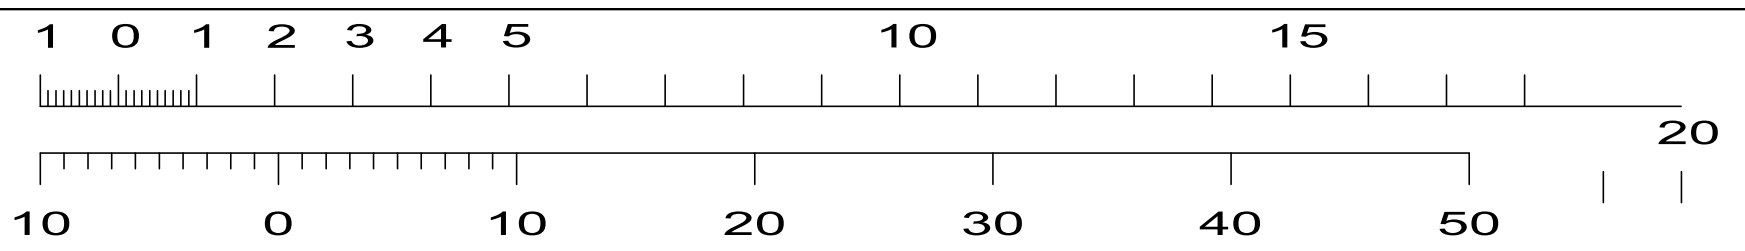


P3
D4

PROPOSED GROUND FLOOR PLAN



Scale 1:100

TRIQ TA LENZA

METRES

 

FEET

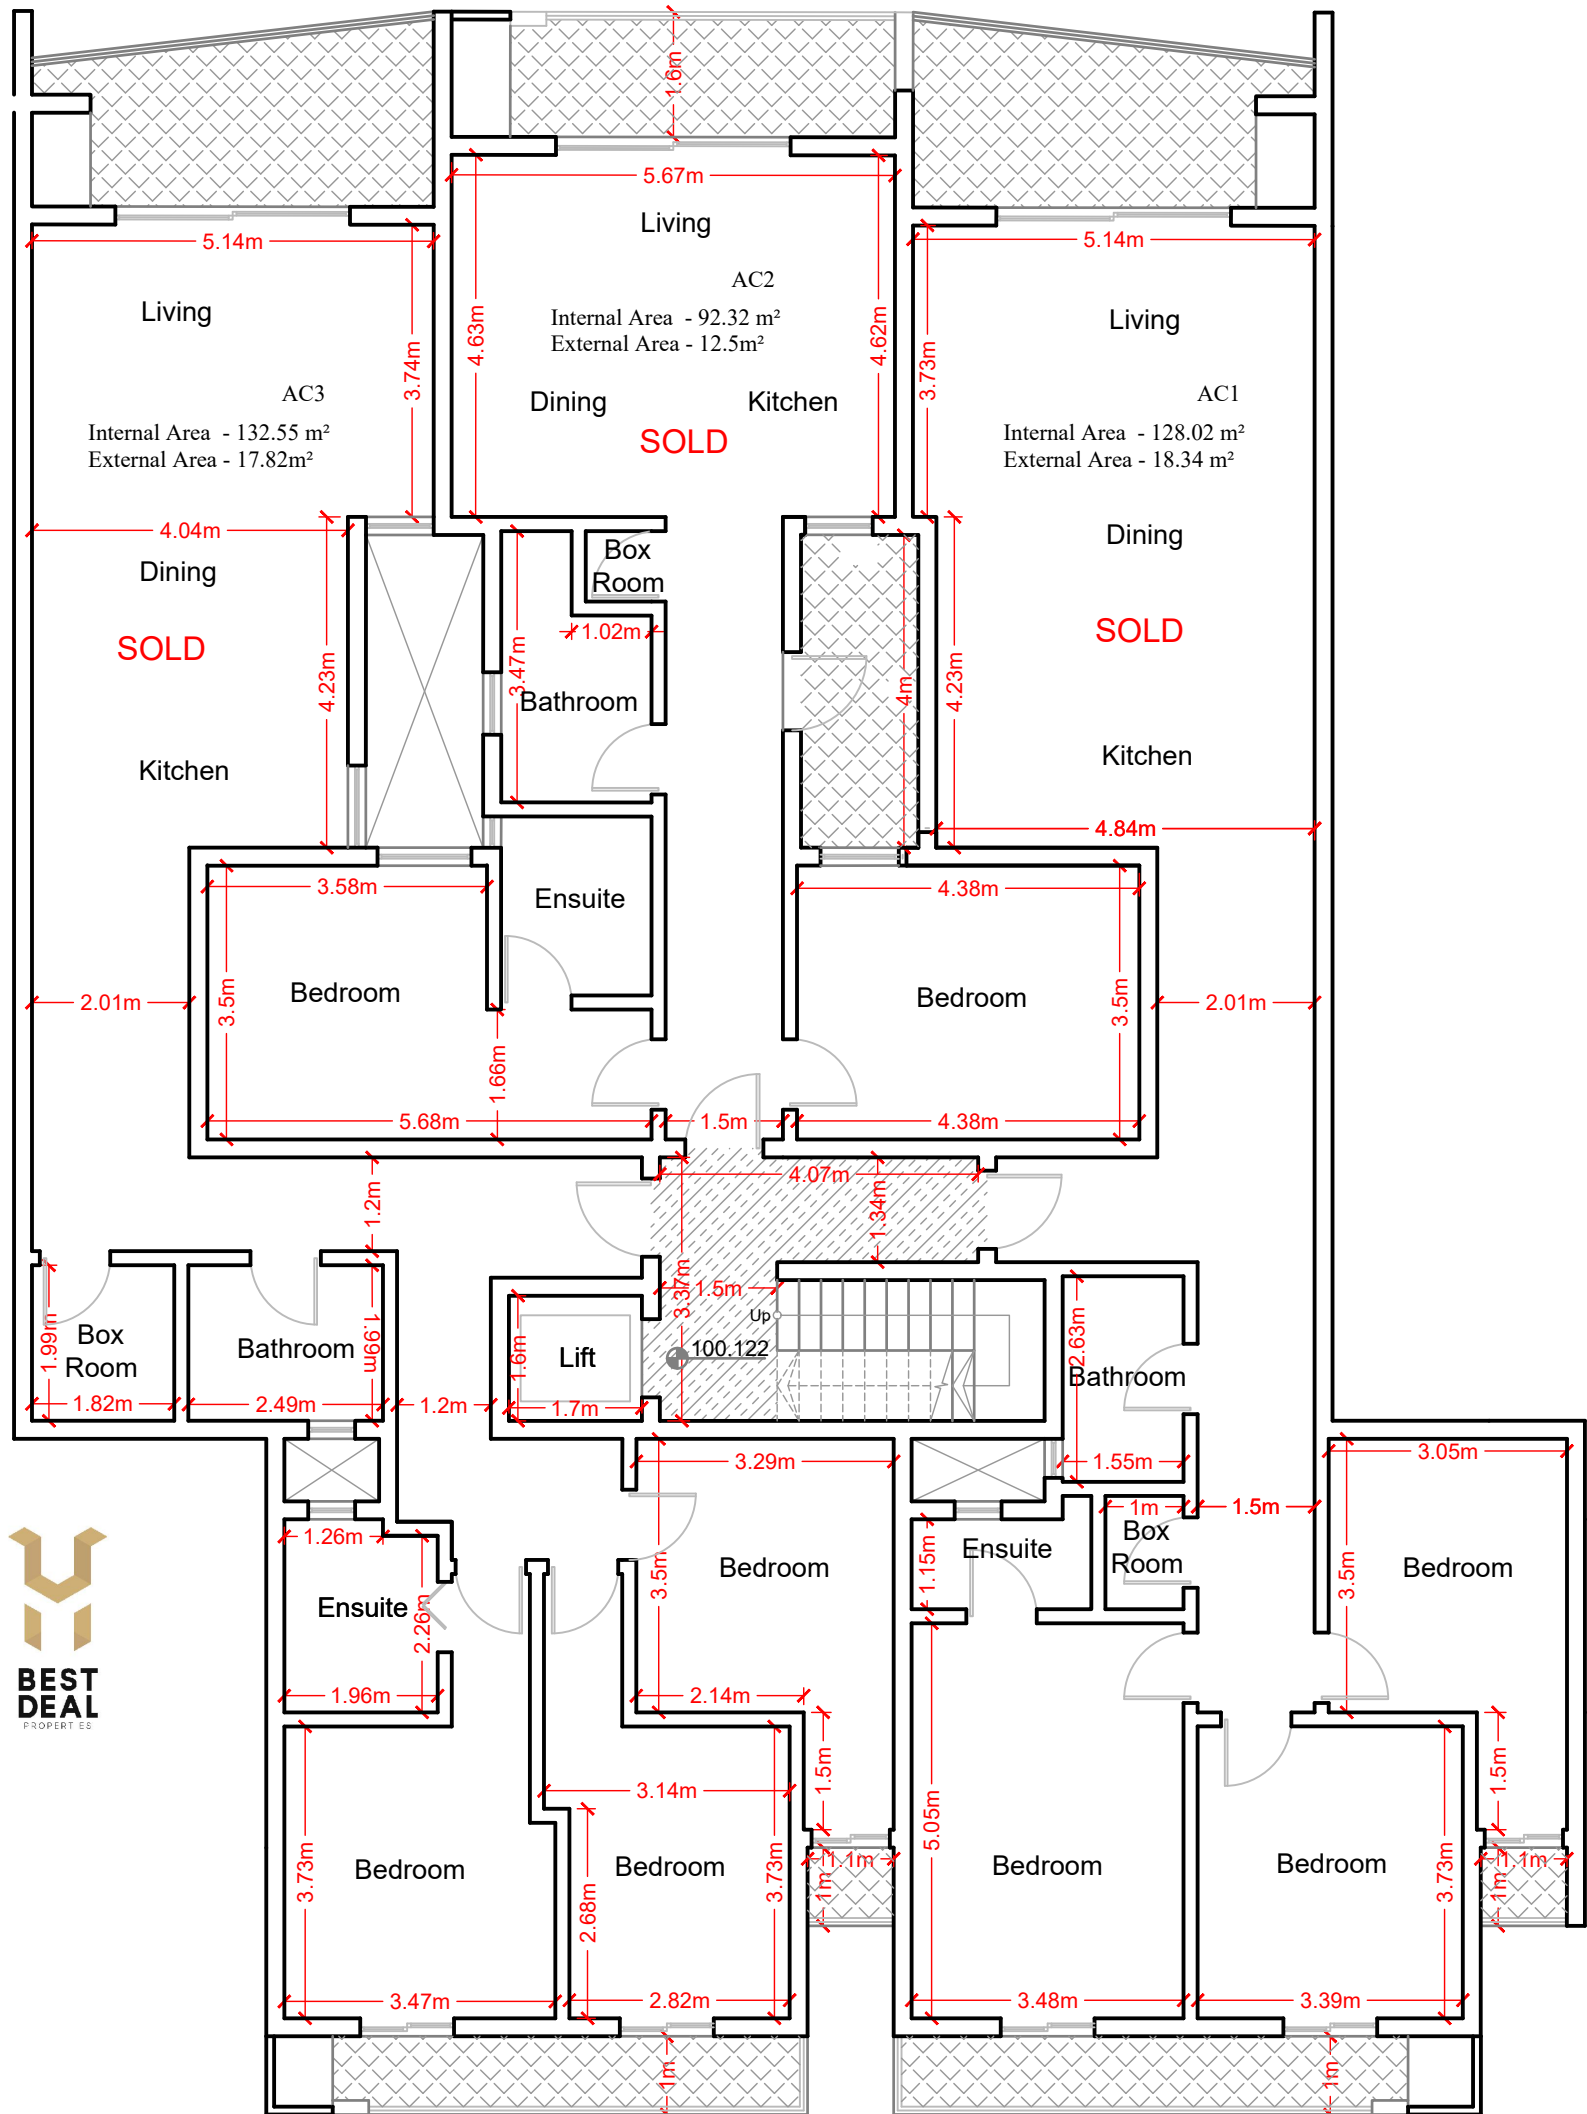
 


P4
D5

PROPOSED 1ST FLOOR PLAN

Scale 1:100
TRIQ TA LENZA


METRES
FEET

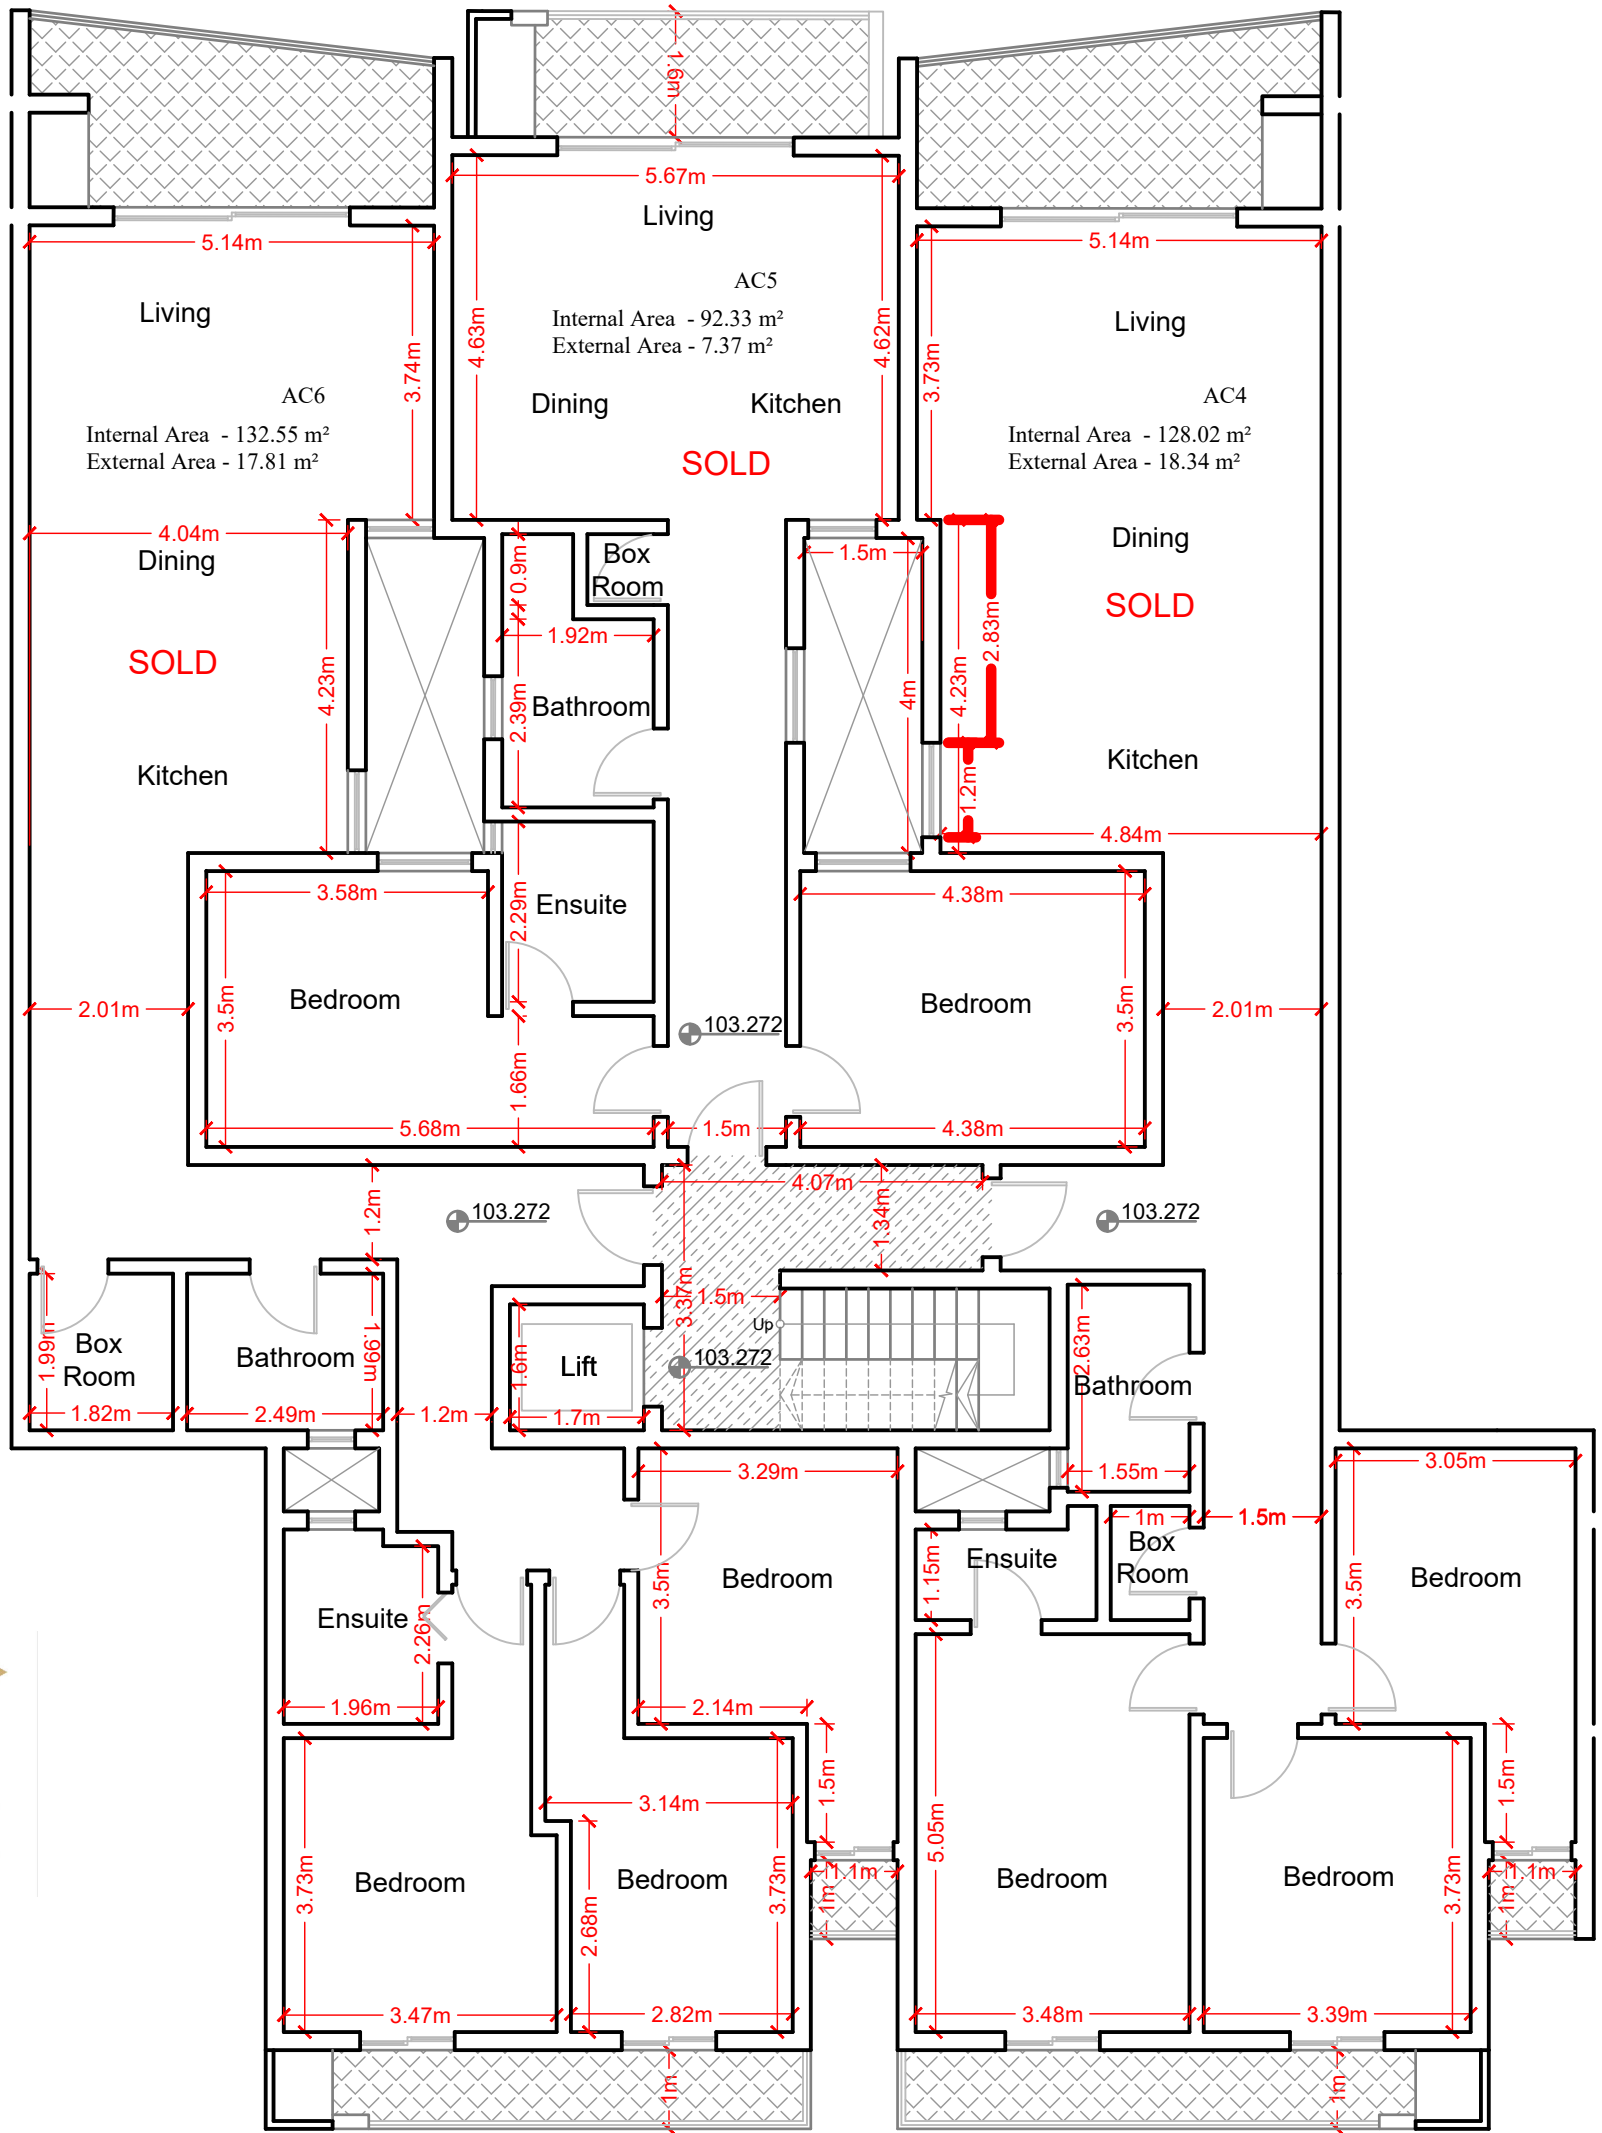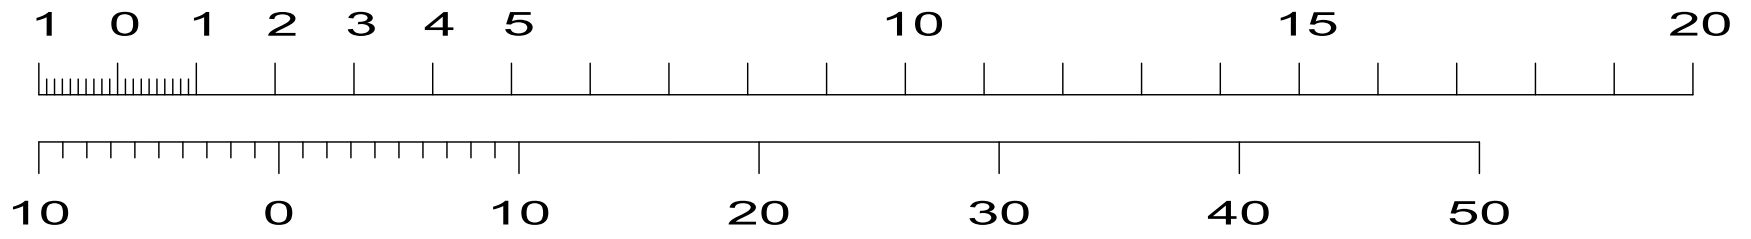



P5
D6

PROPOSED 2ND FLOOR PLAN
Scale 1:100
TRIQ TA LENZA

METRES

 

FEET

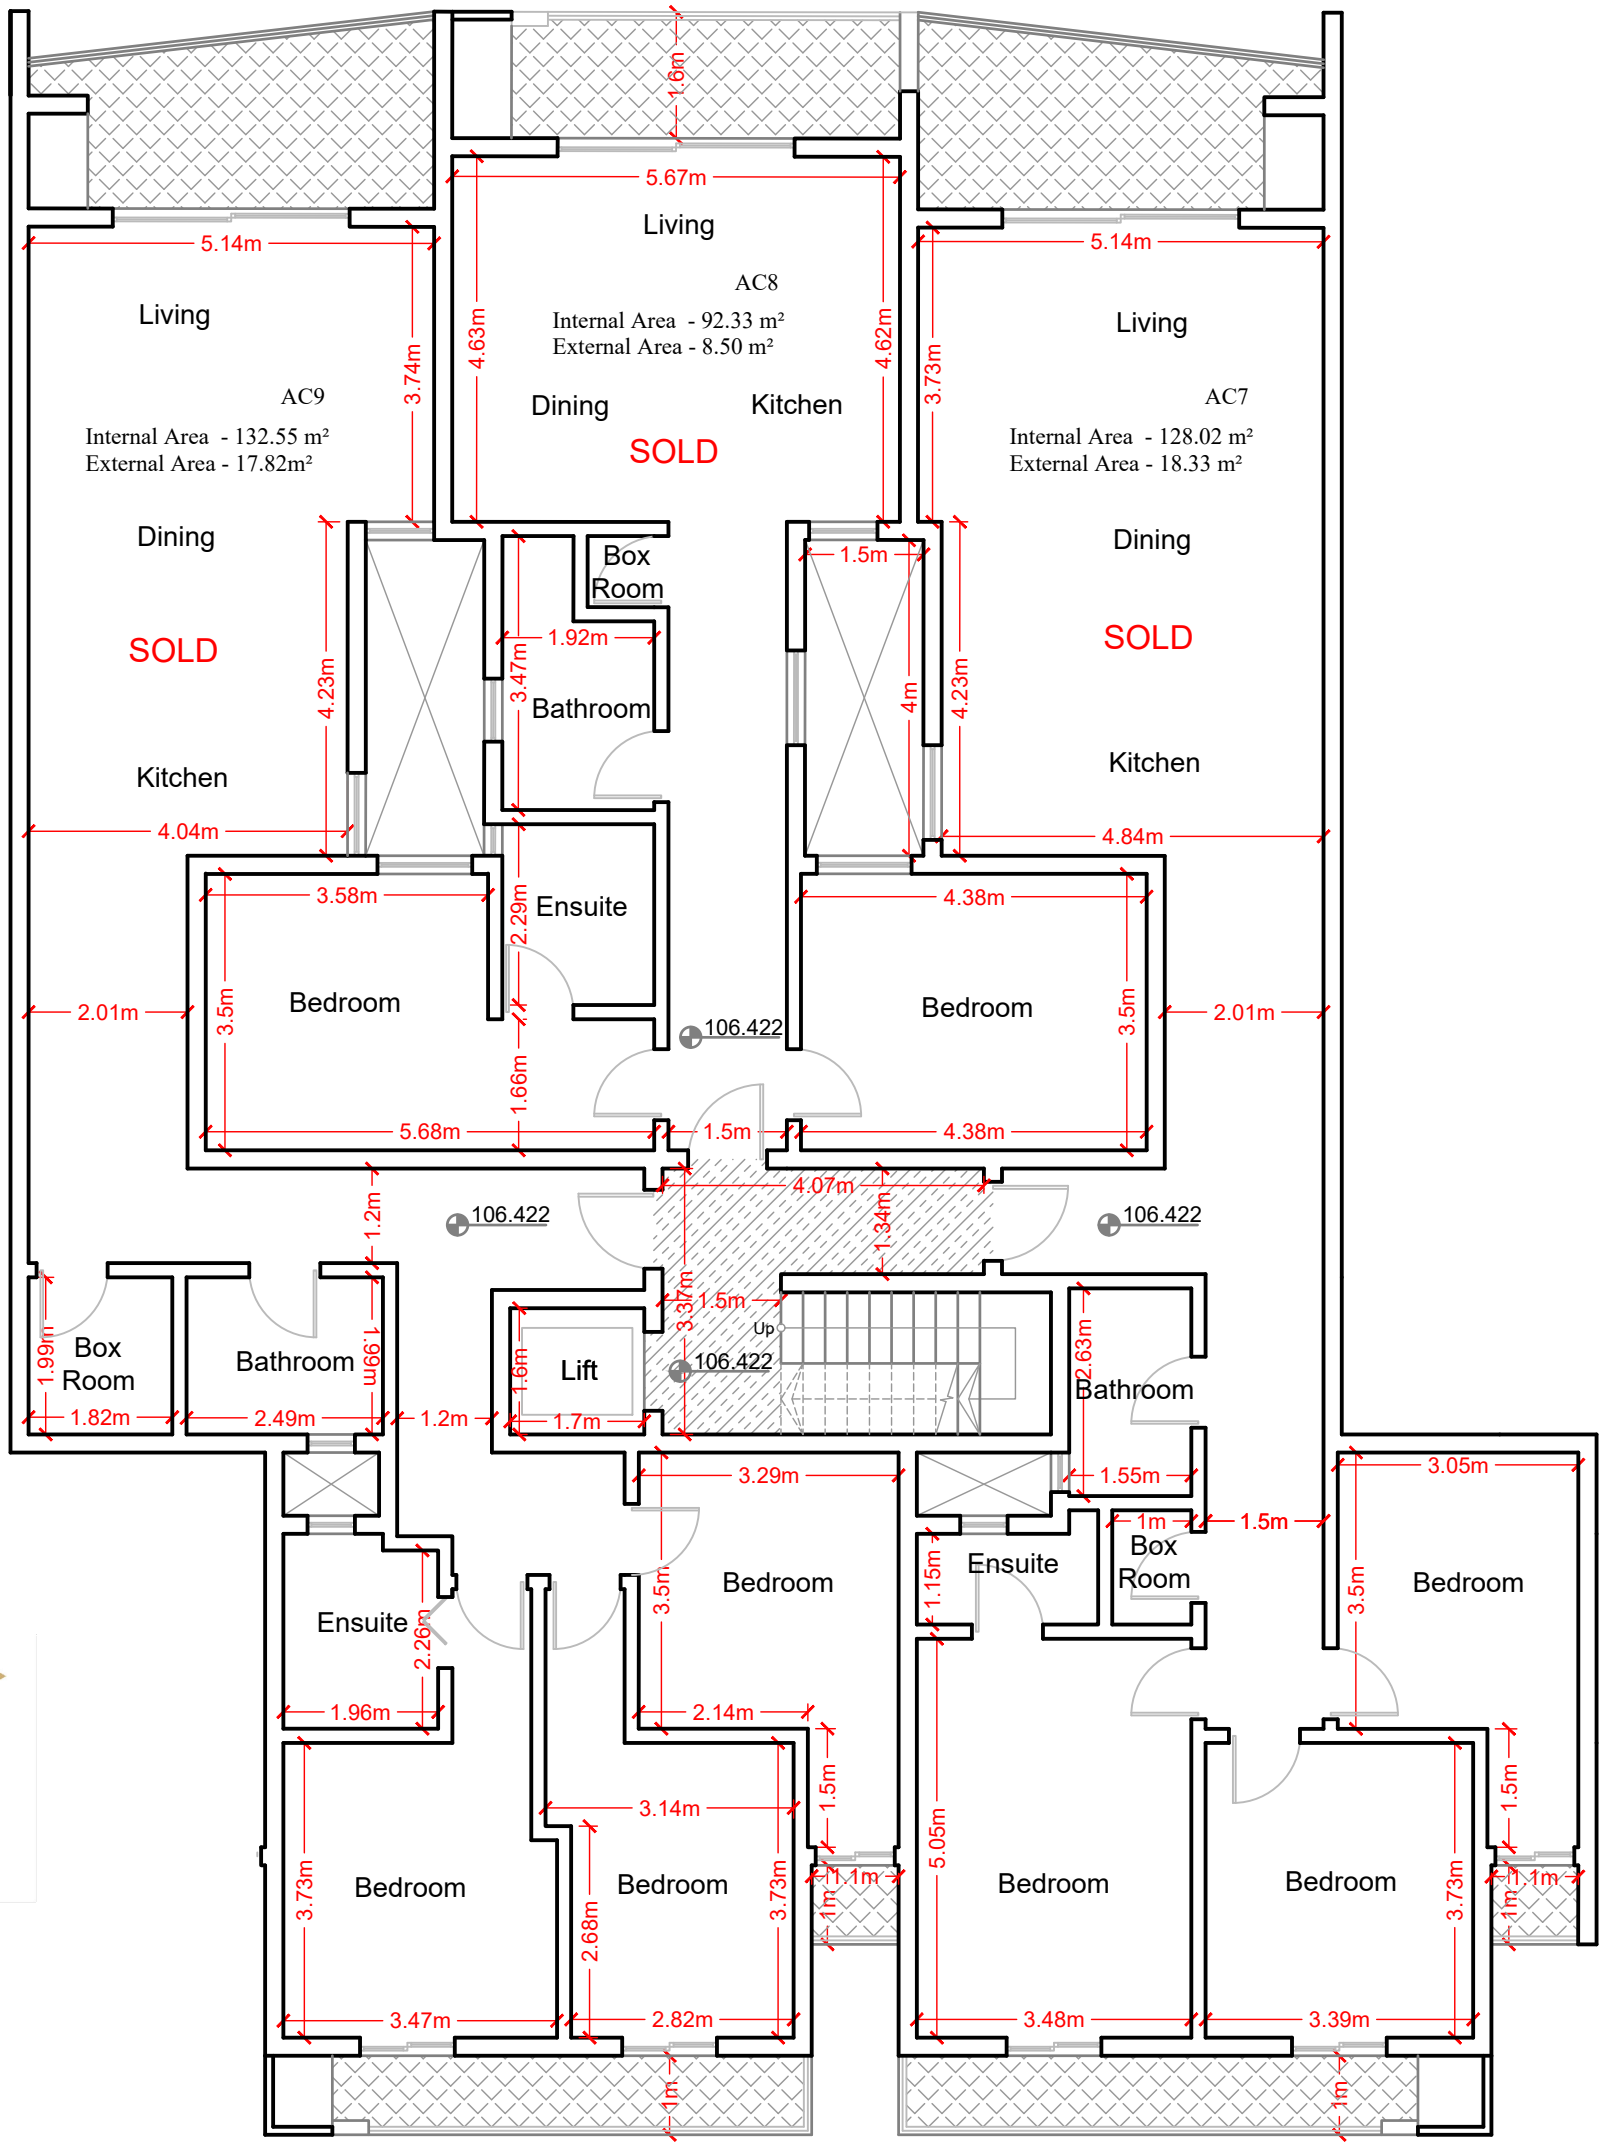 


P6
D7

PROPOSED 3RD FLOOR PLAN



Scale 1:100

TRIQ TA LENZA

METRES

 

FEET

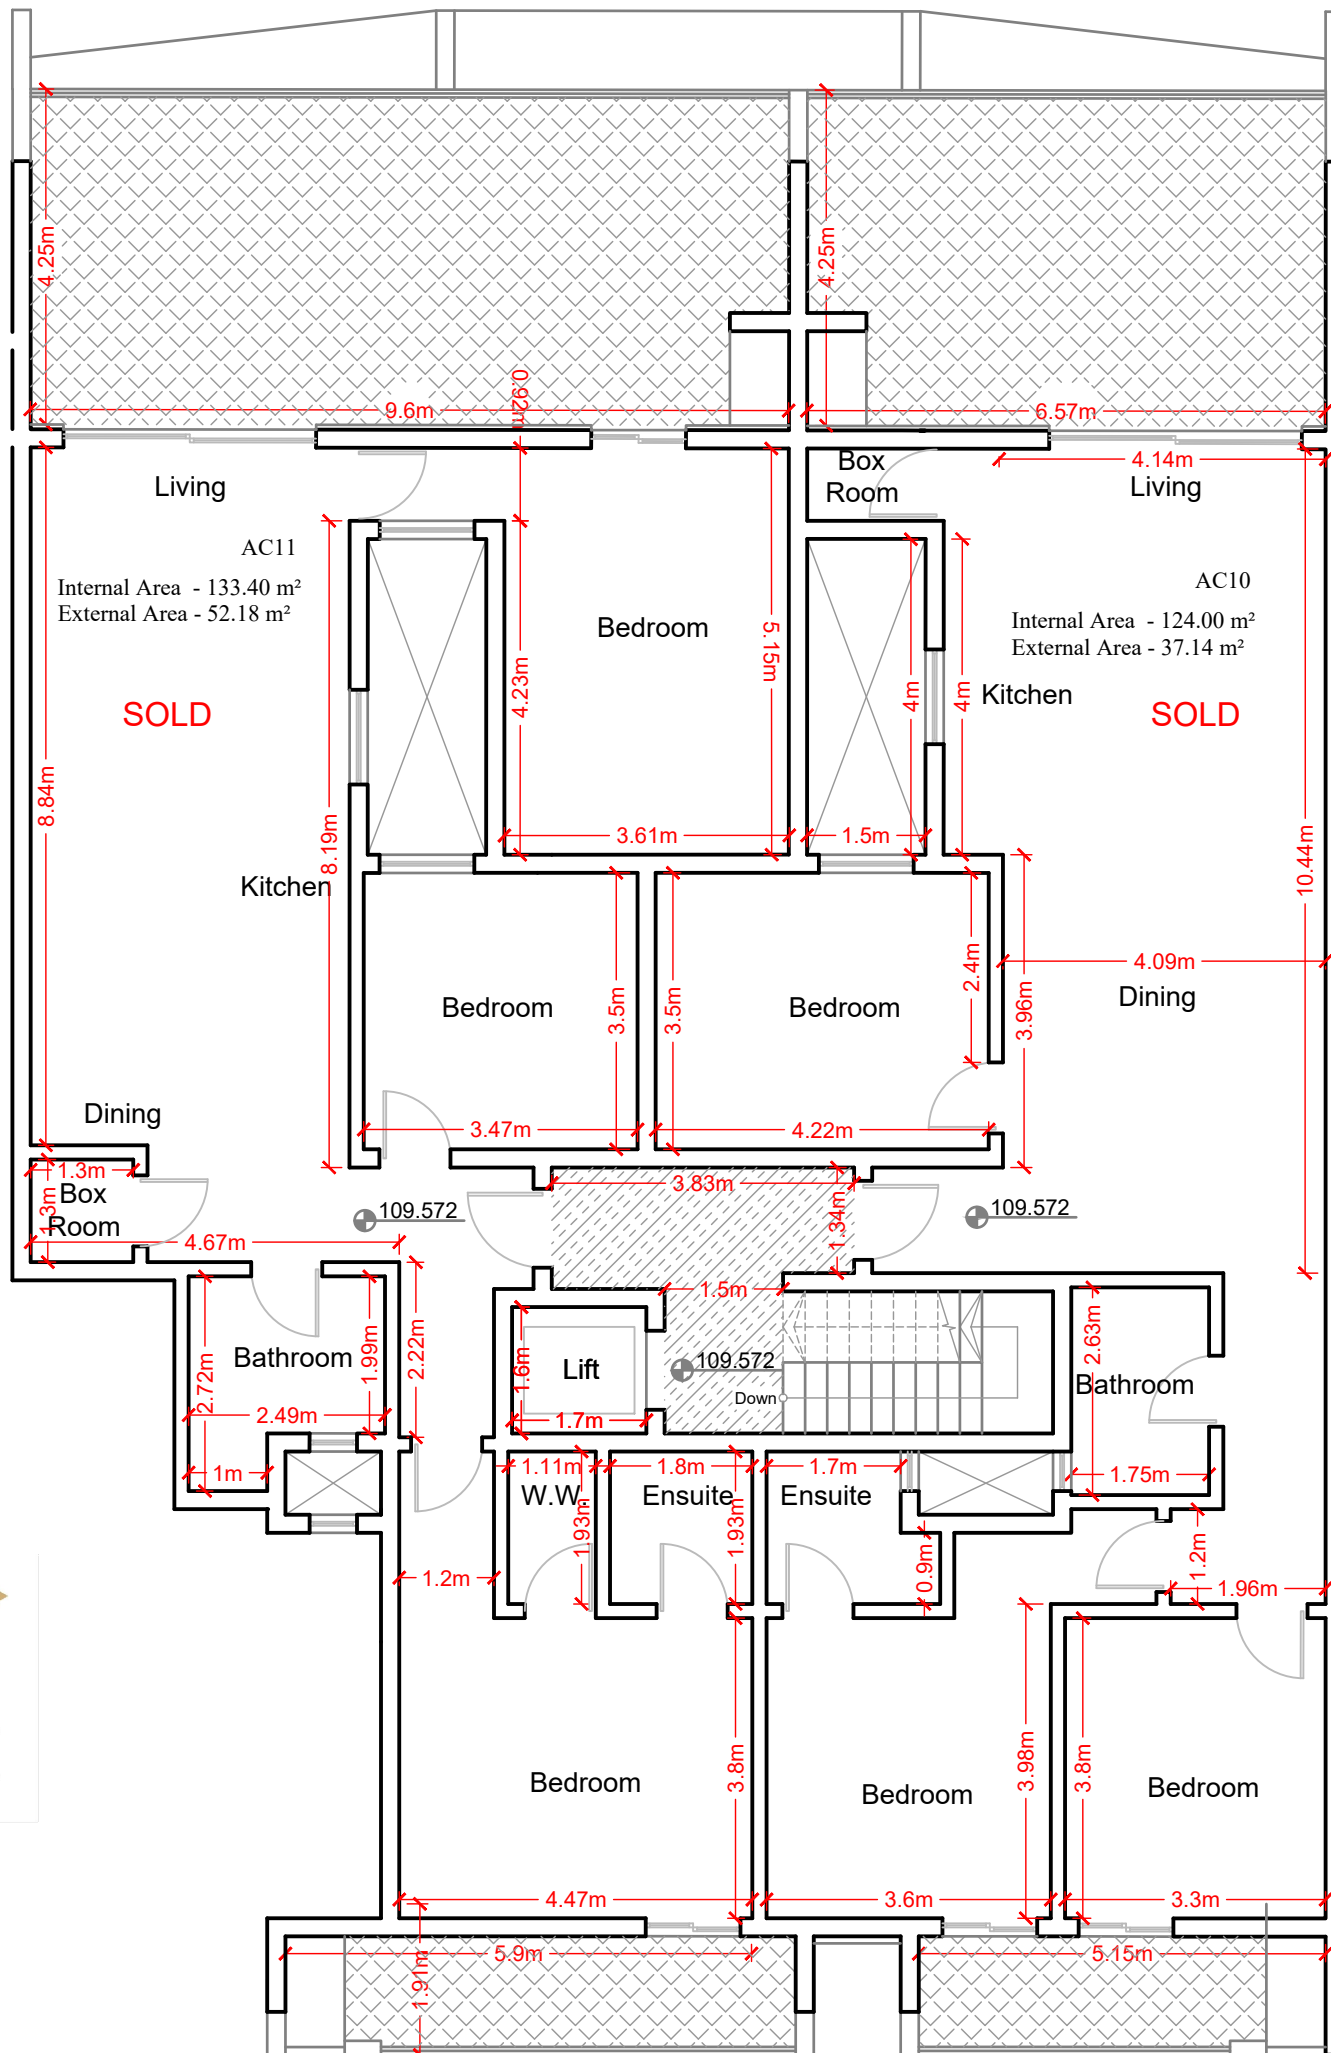 

P7
D8

PROPOSED RECEDED FLOOR PLAN

Scale 1:100

TRIQ TA LENZA