

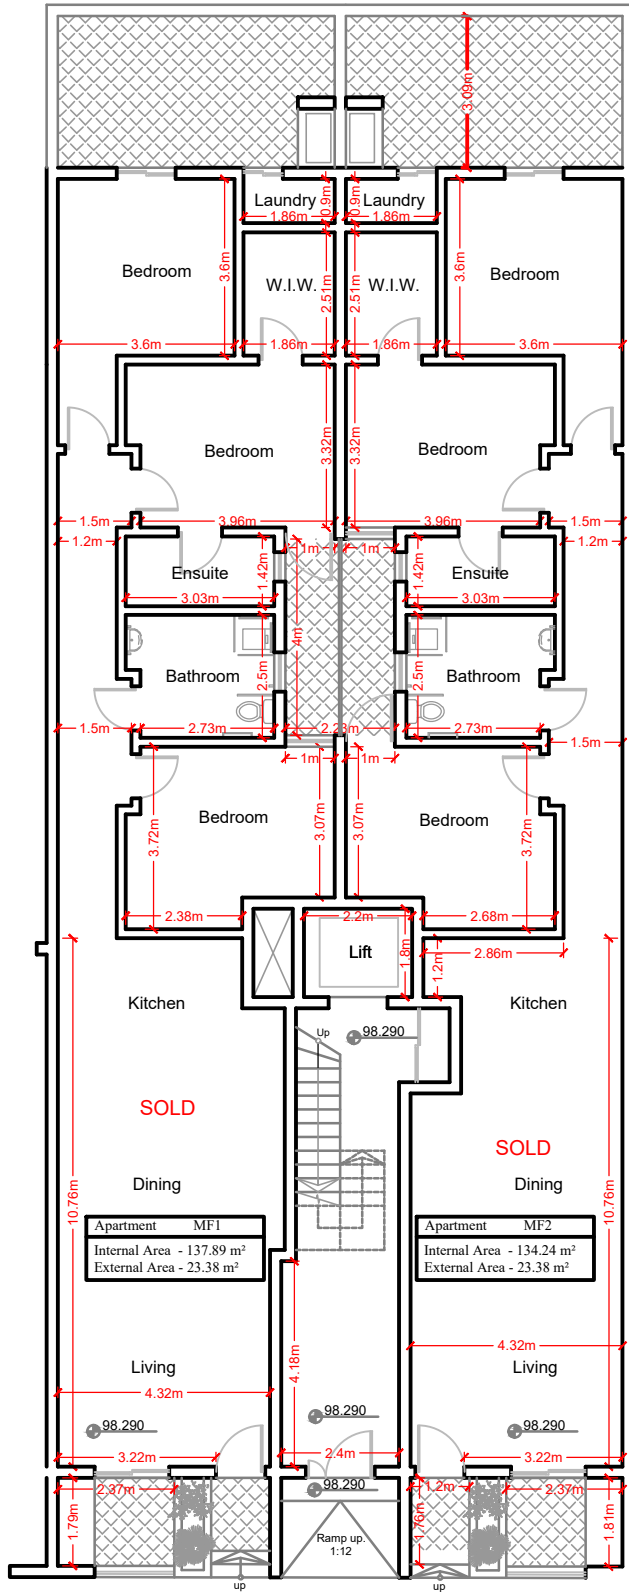
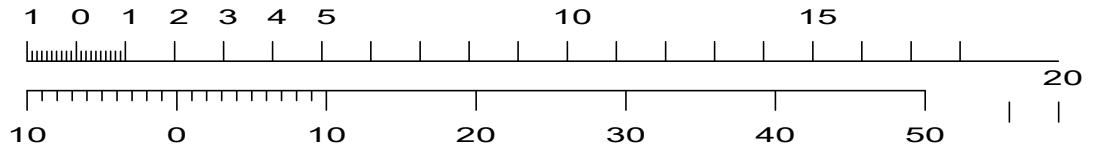


METRES
FEET

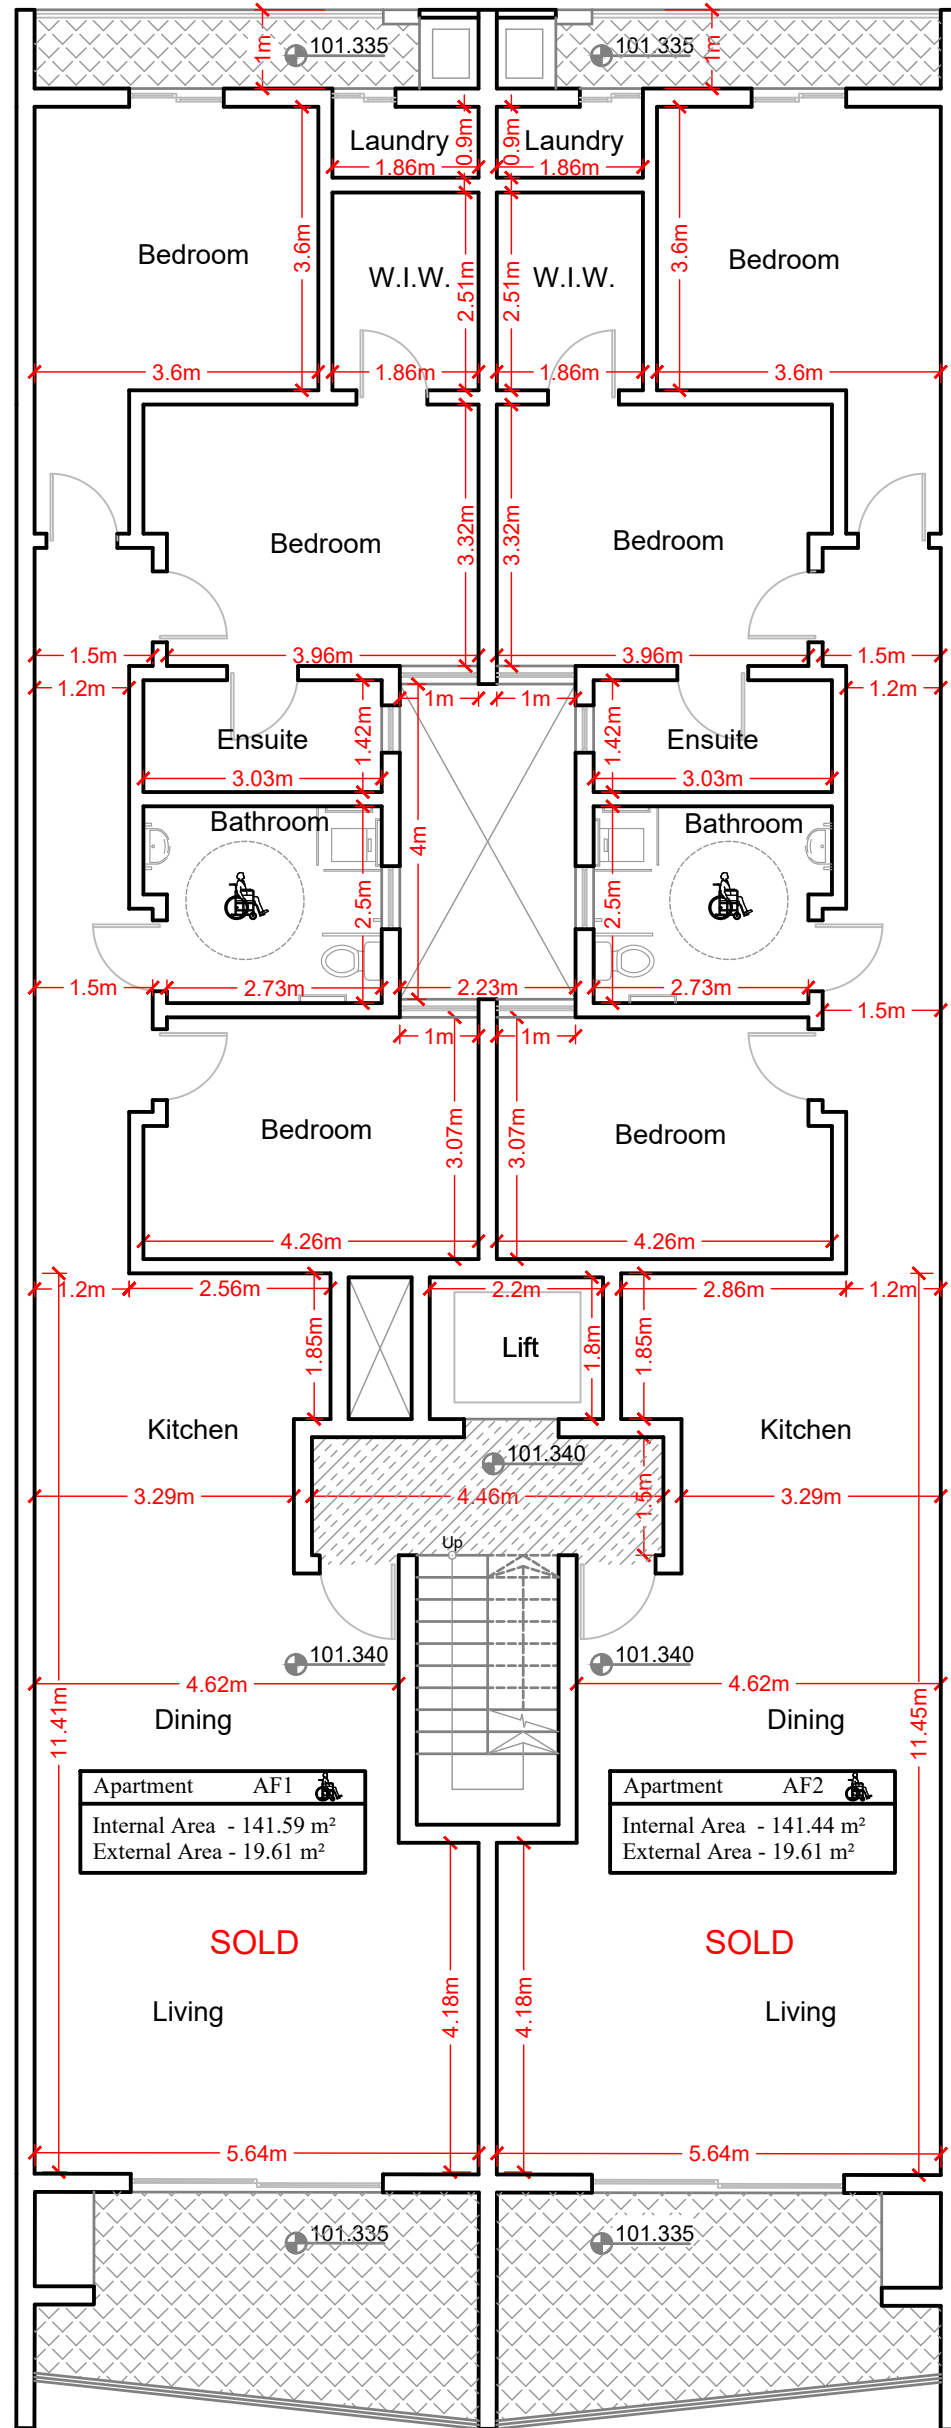


PROPOSED GROUND FLOOR PLAN
Scale 1:100

METRES
FEET

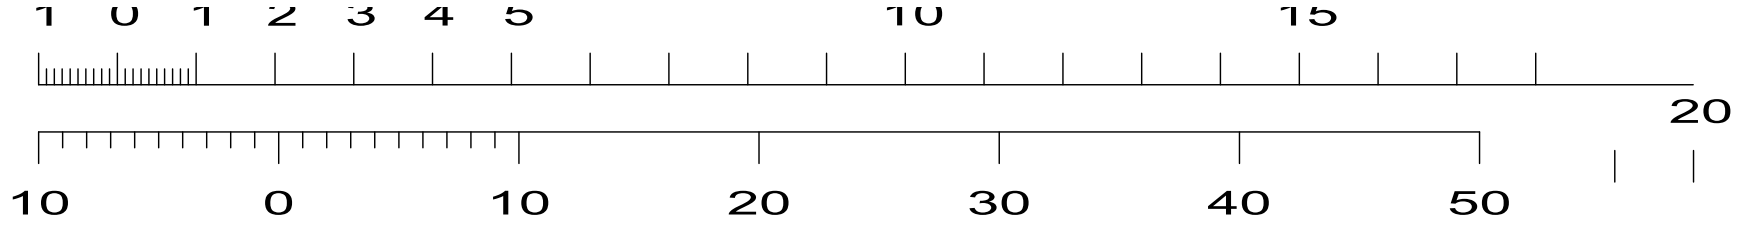


PROPOSED FIRST FLOOR PLAN
Scale 1:100

METRES

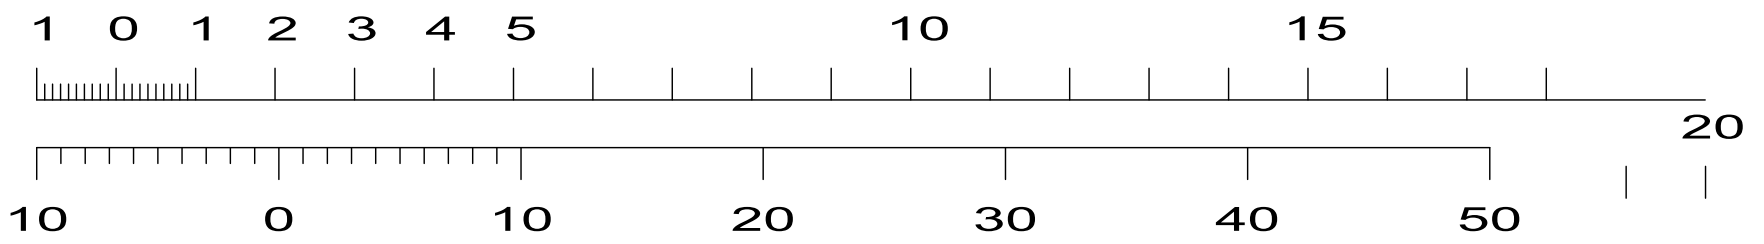



FEET

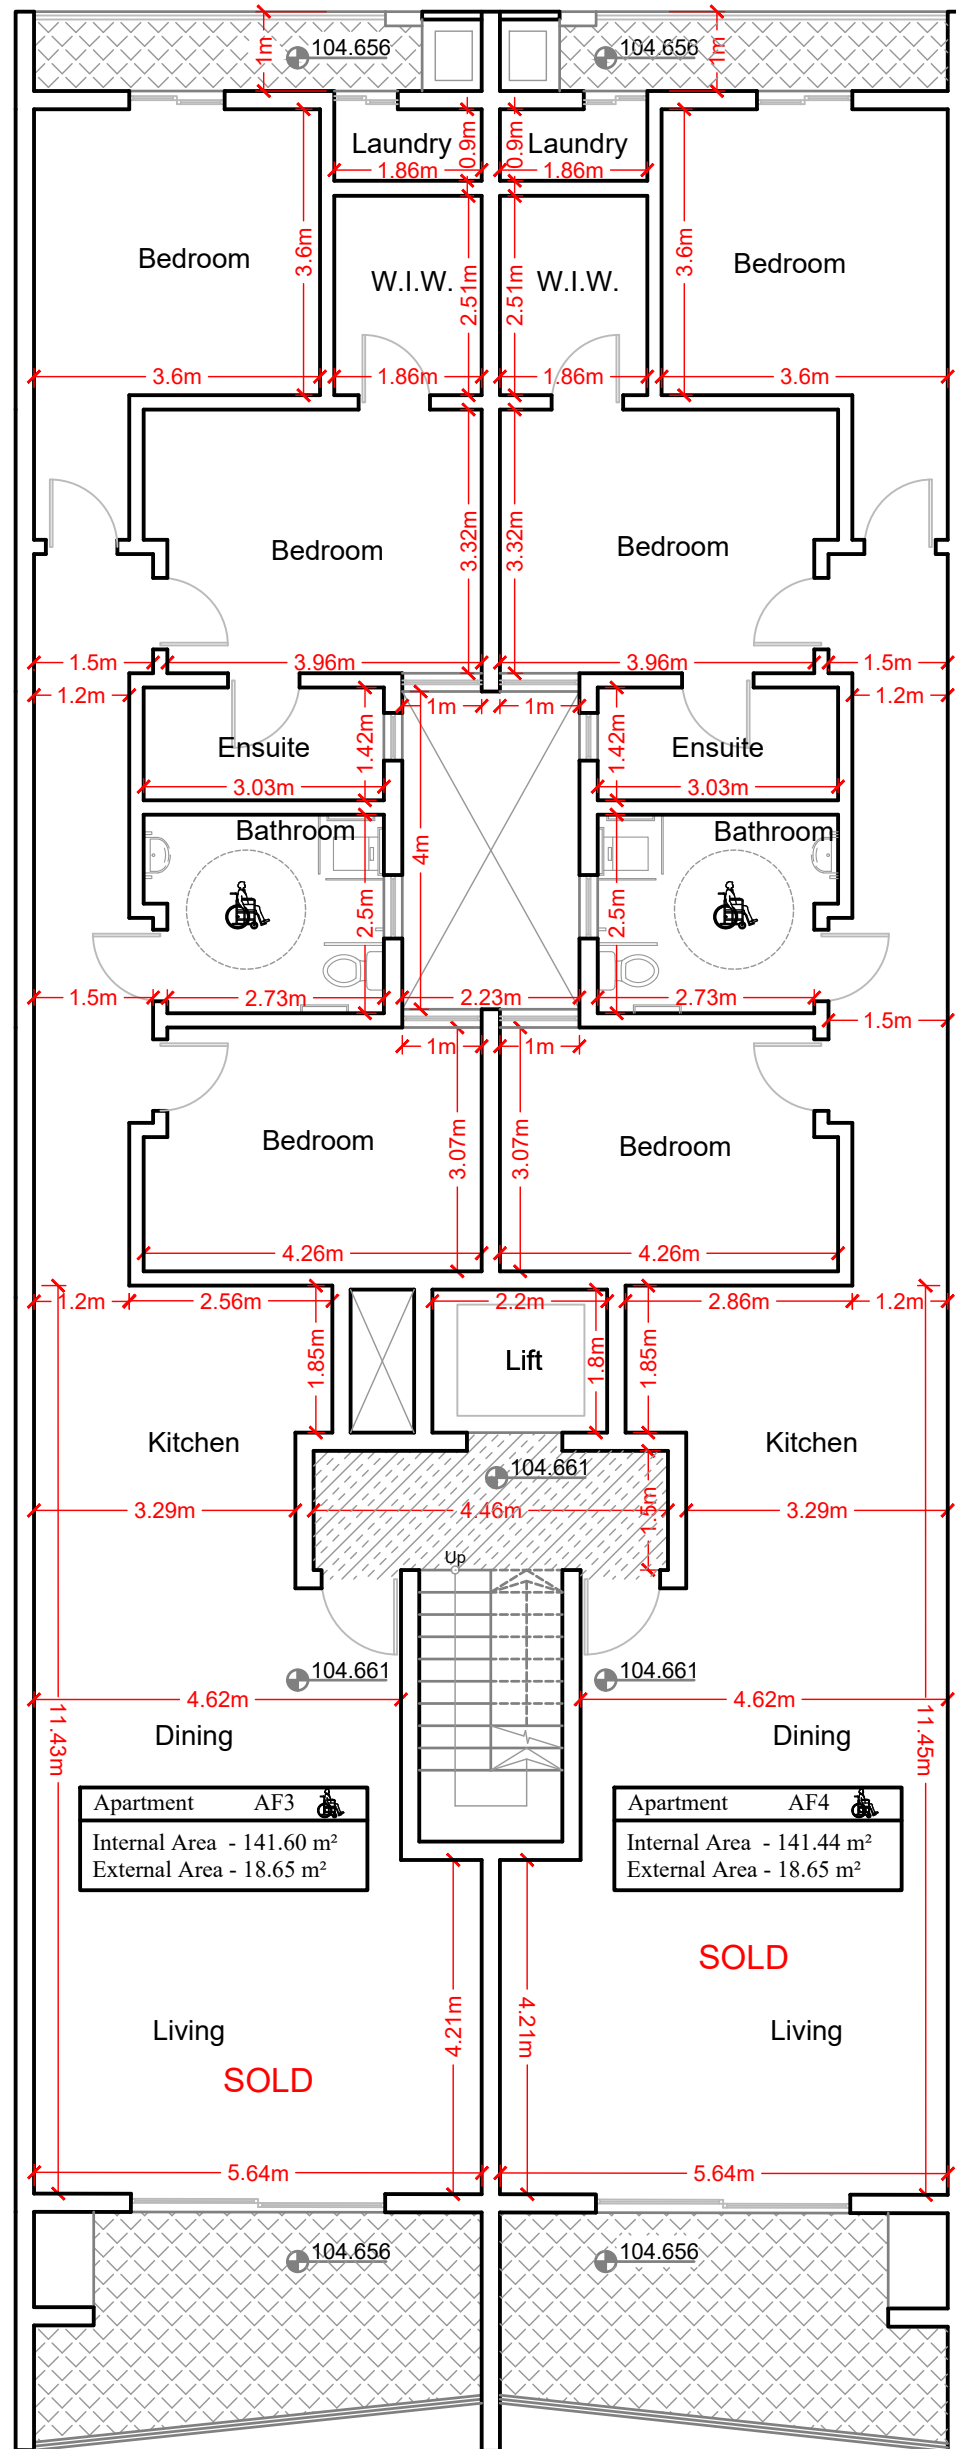

PROPOSED SECOND FLOOR PLAN


Scale 1:100

METRES
FEET

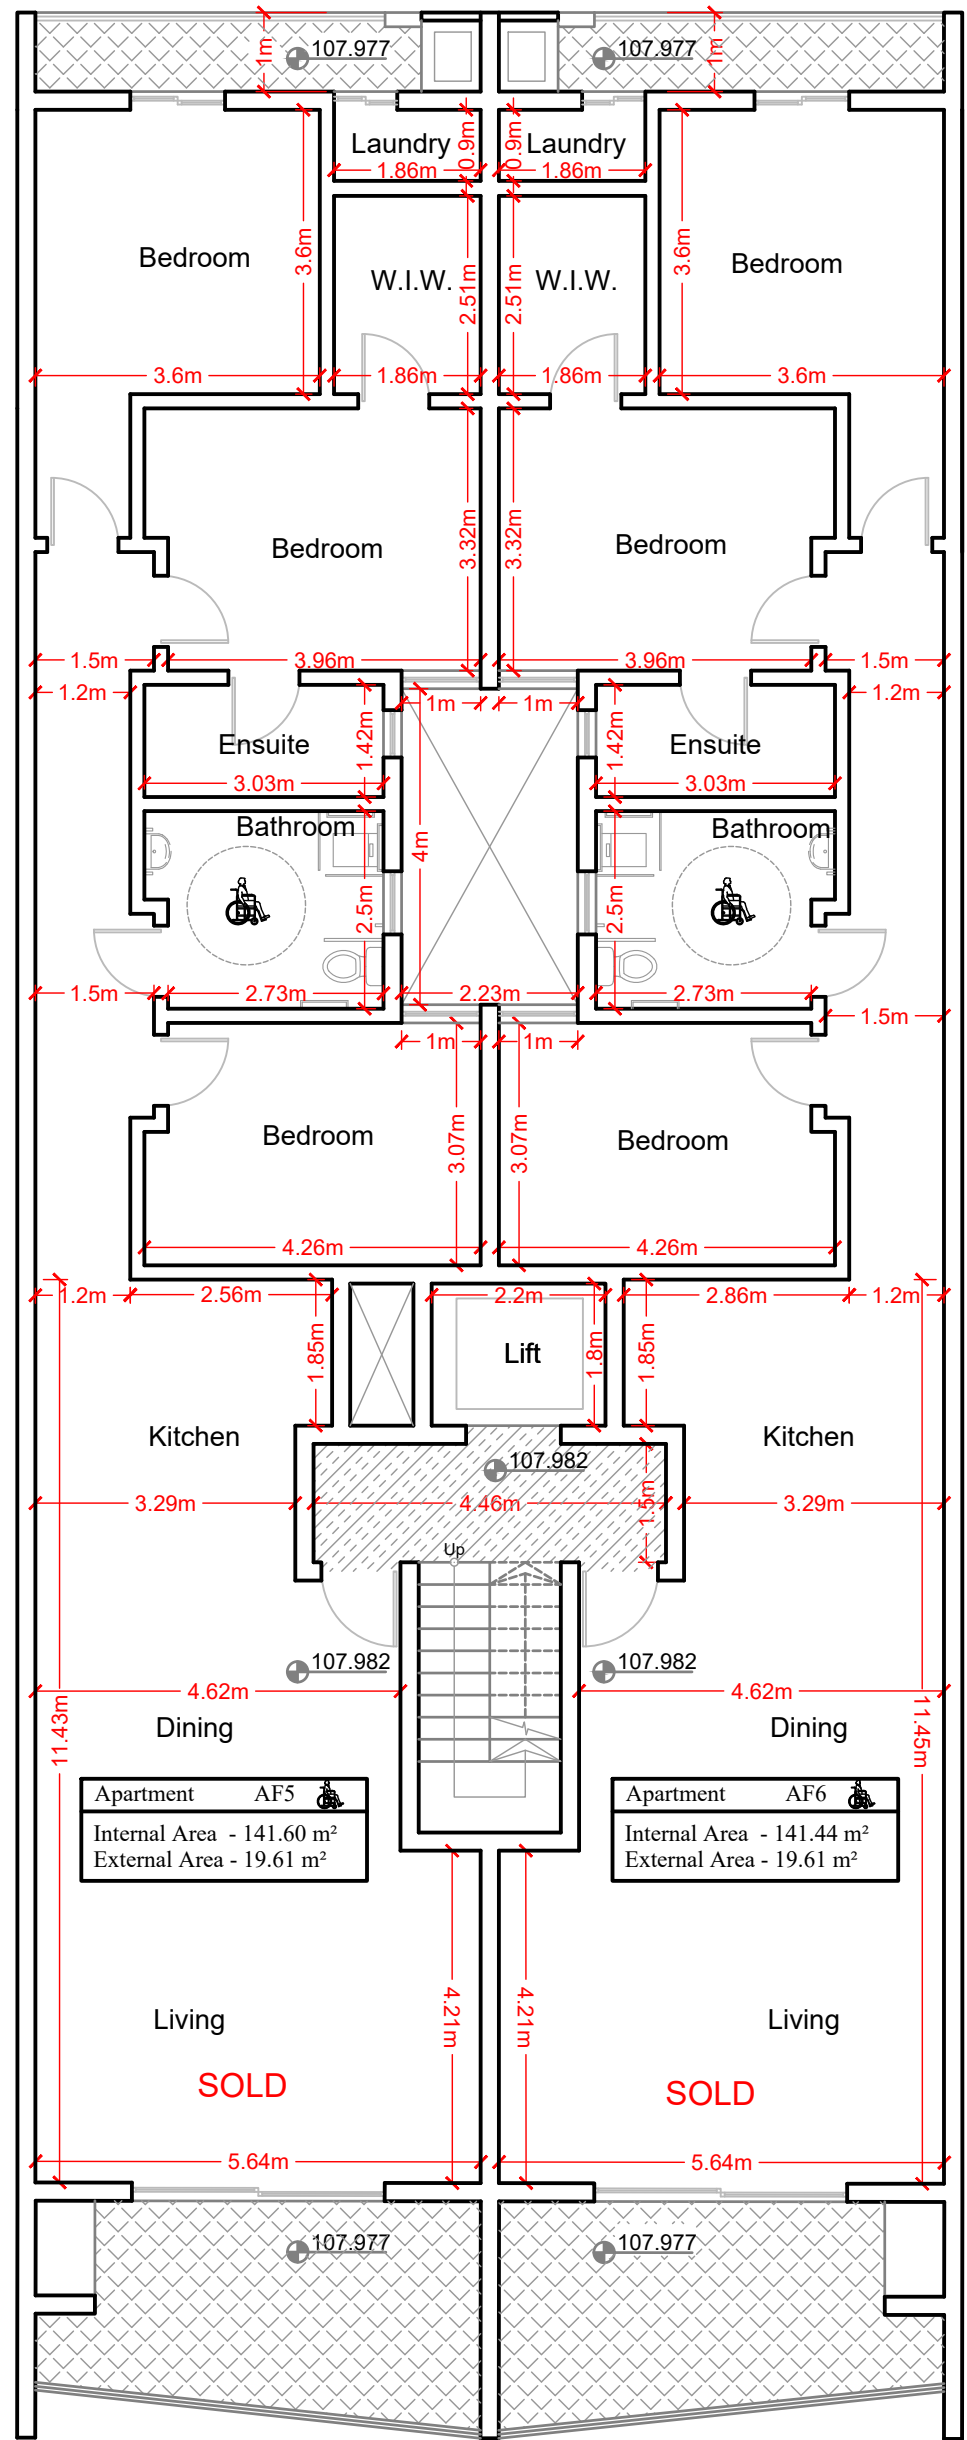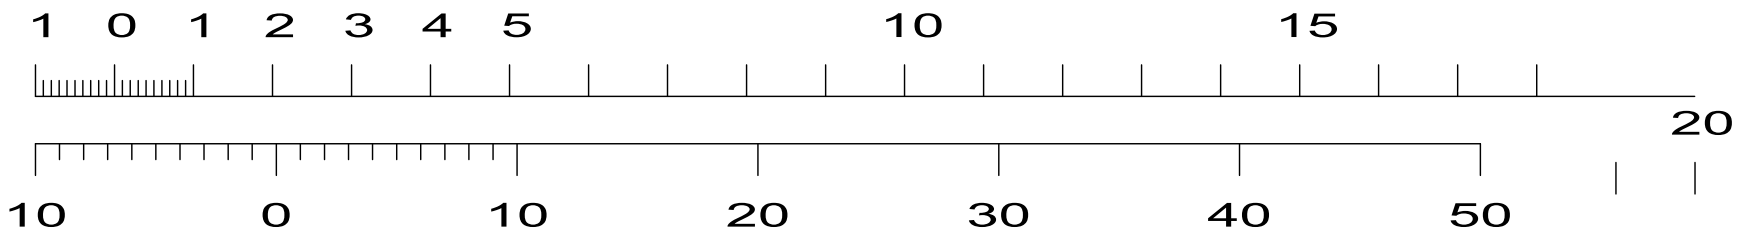


PROPOSED 3RD FLOOR PLAN
Scale 1:100

METRES

 

FEET

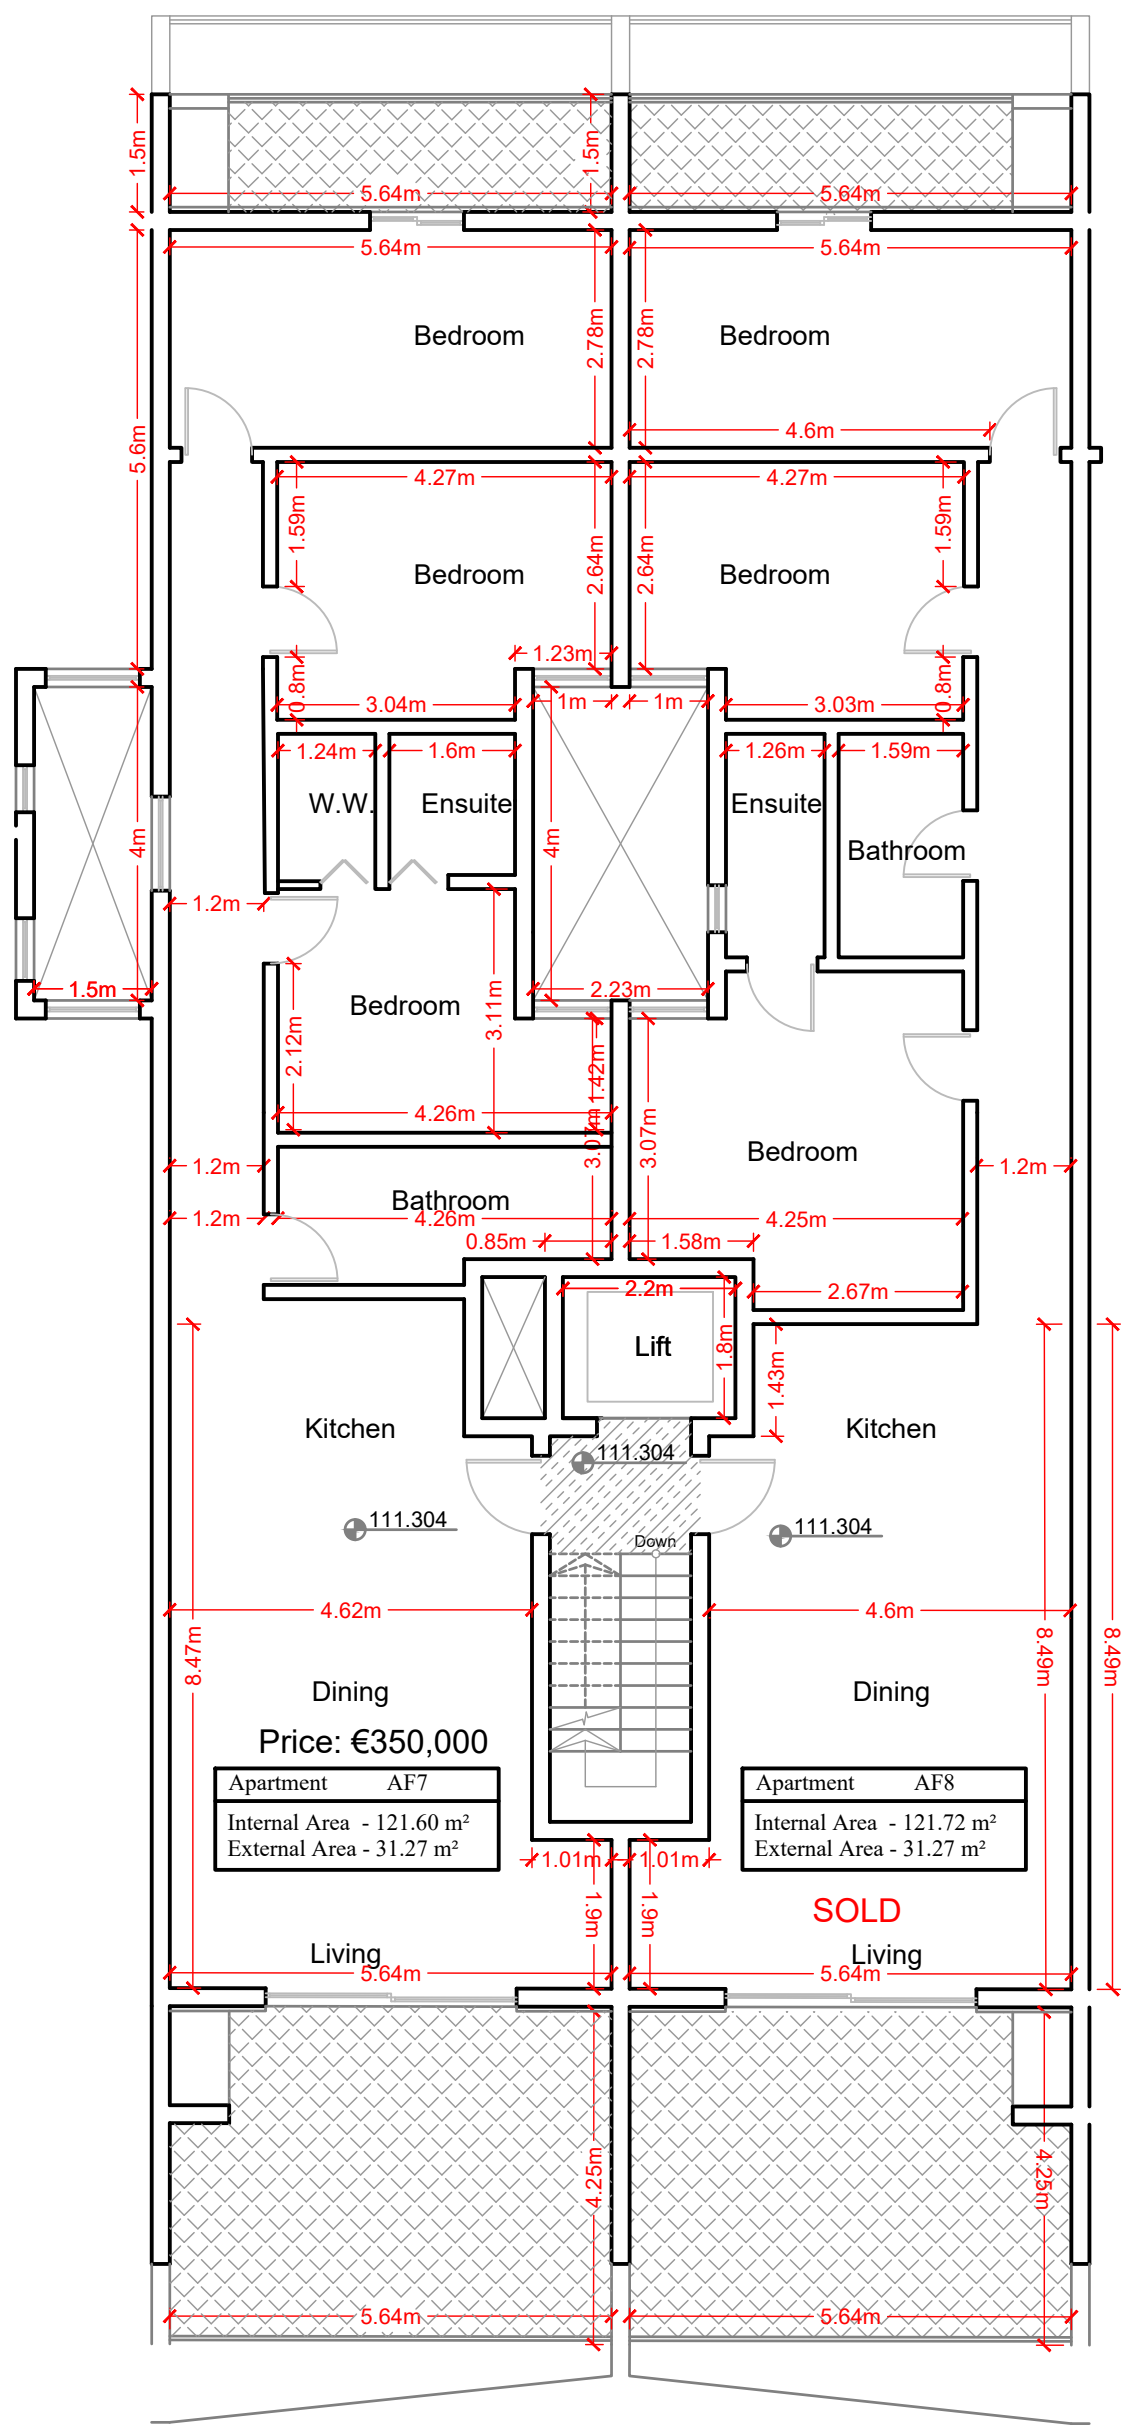

PROPOSED PENTHOUSE PLAN
Scale 1:100