



Proposed Ground Floor
 Scale 1:100 Clean Copy

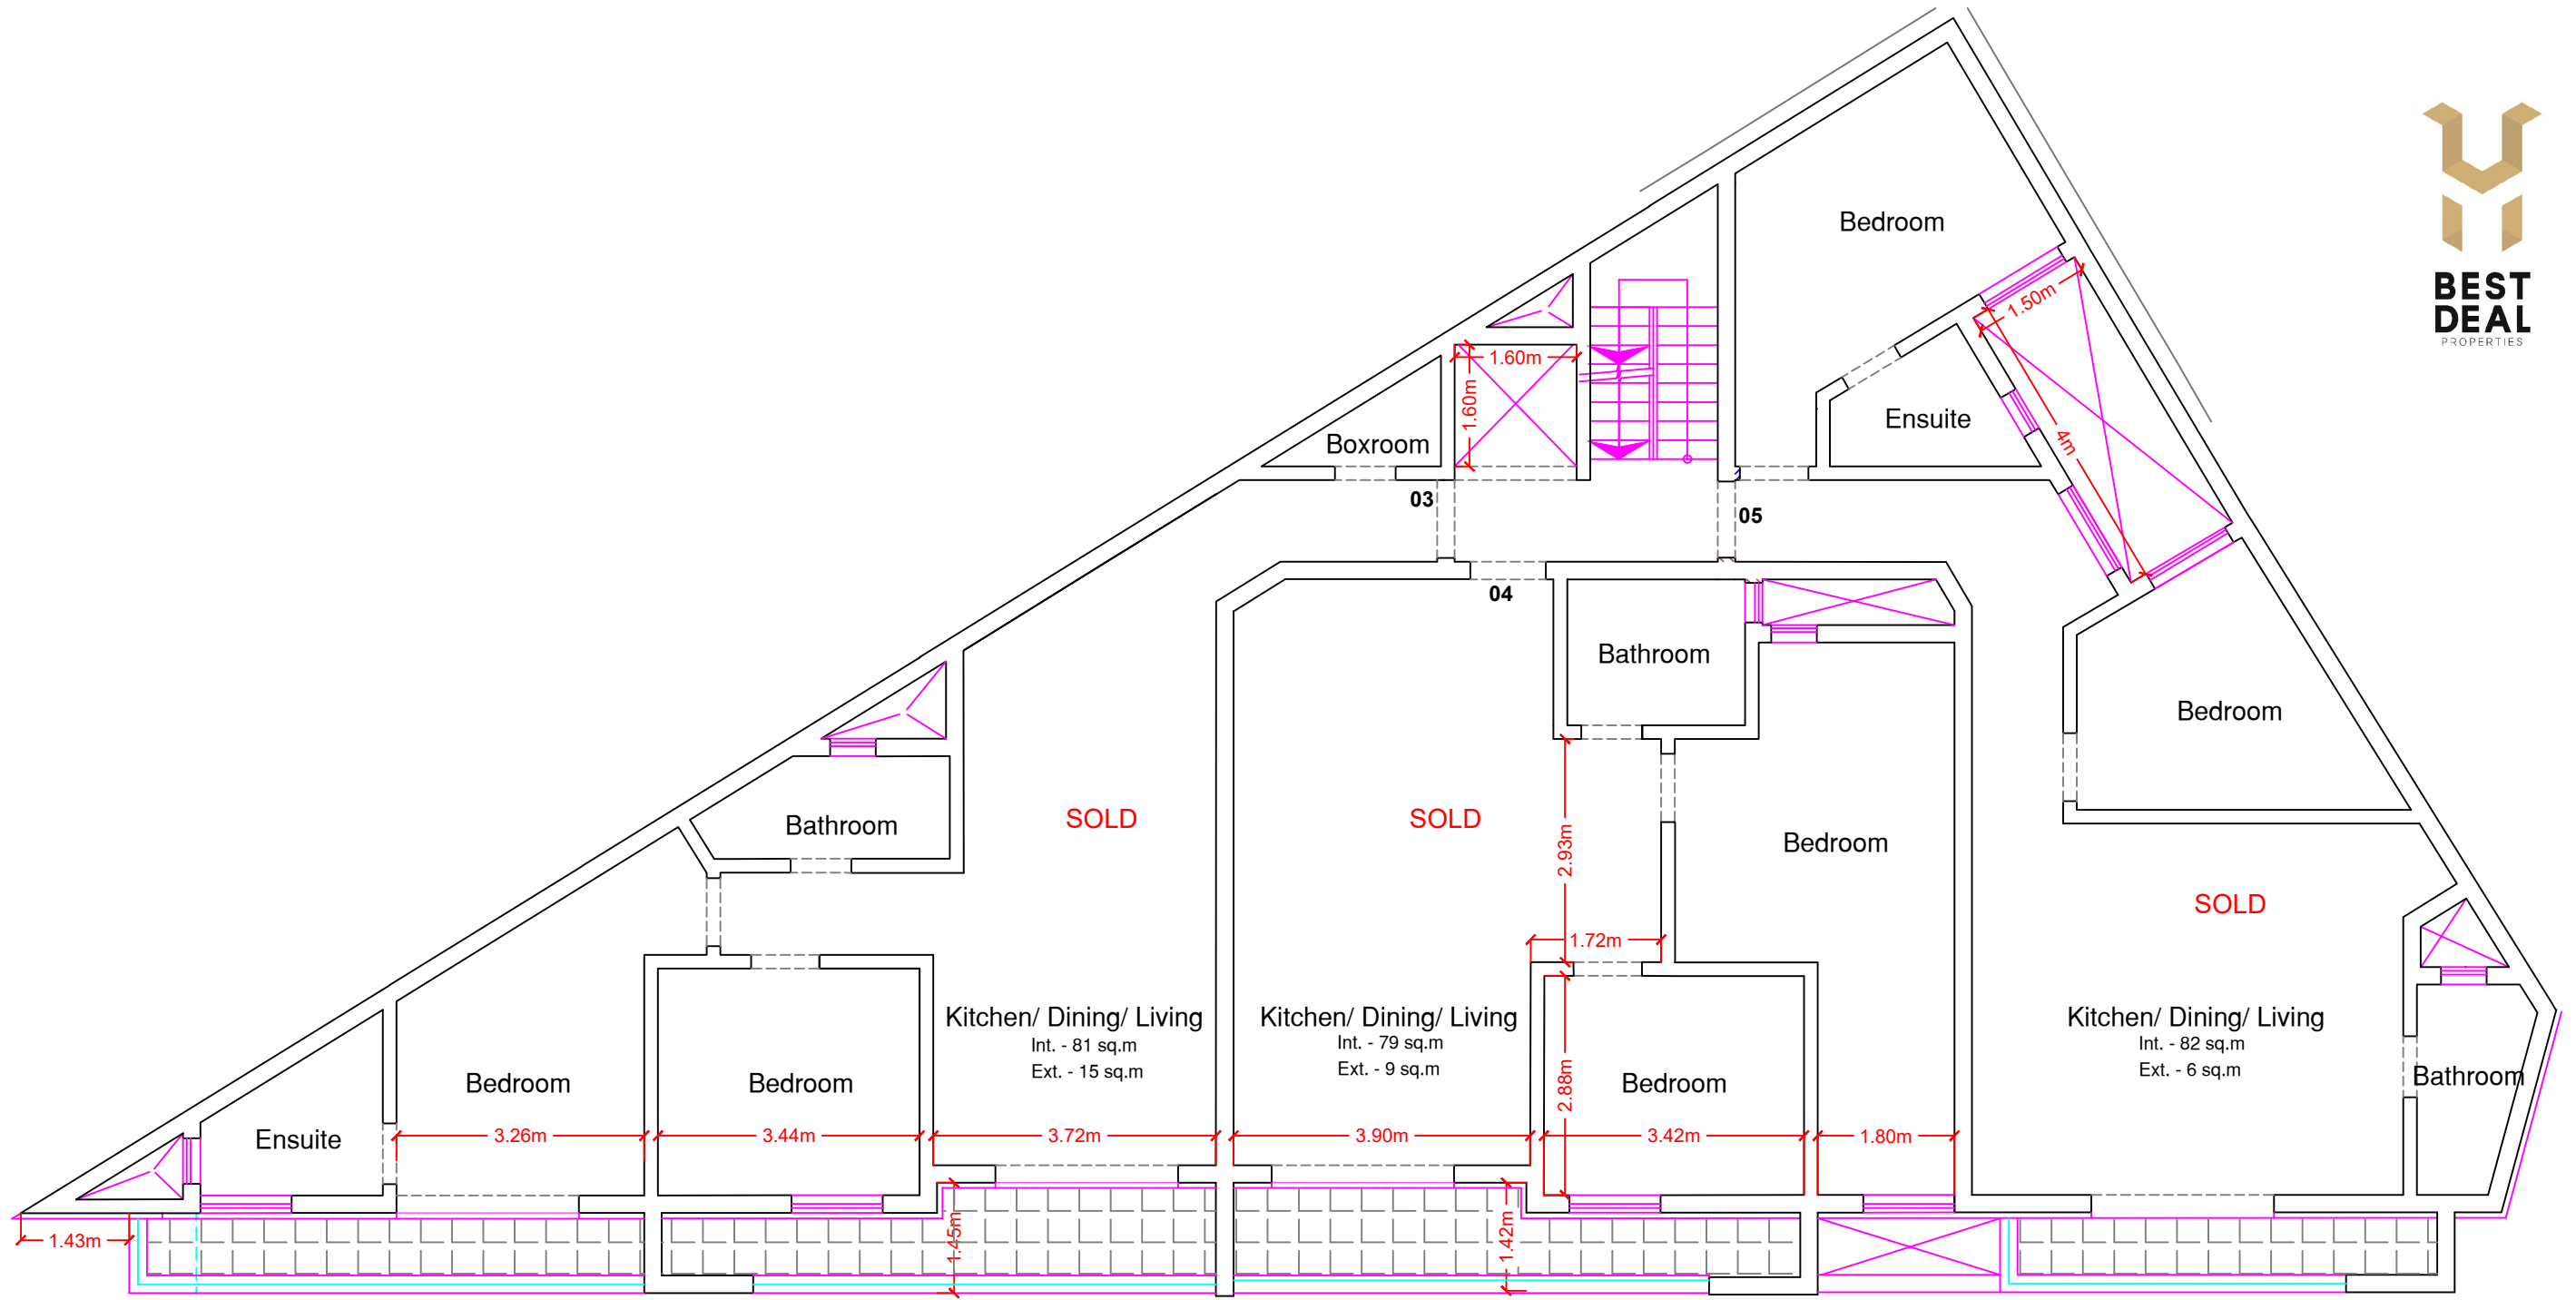


Proposed First Level
 Scale 1:100 Clean Copy

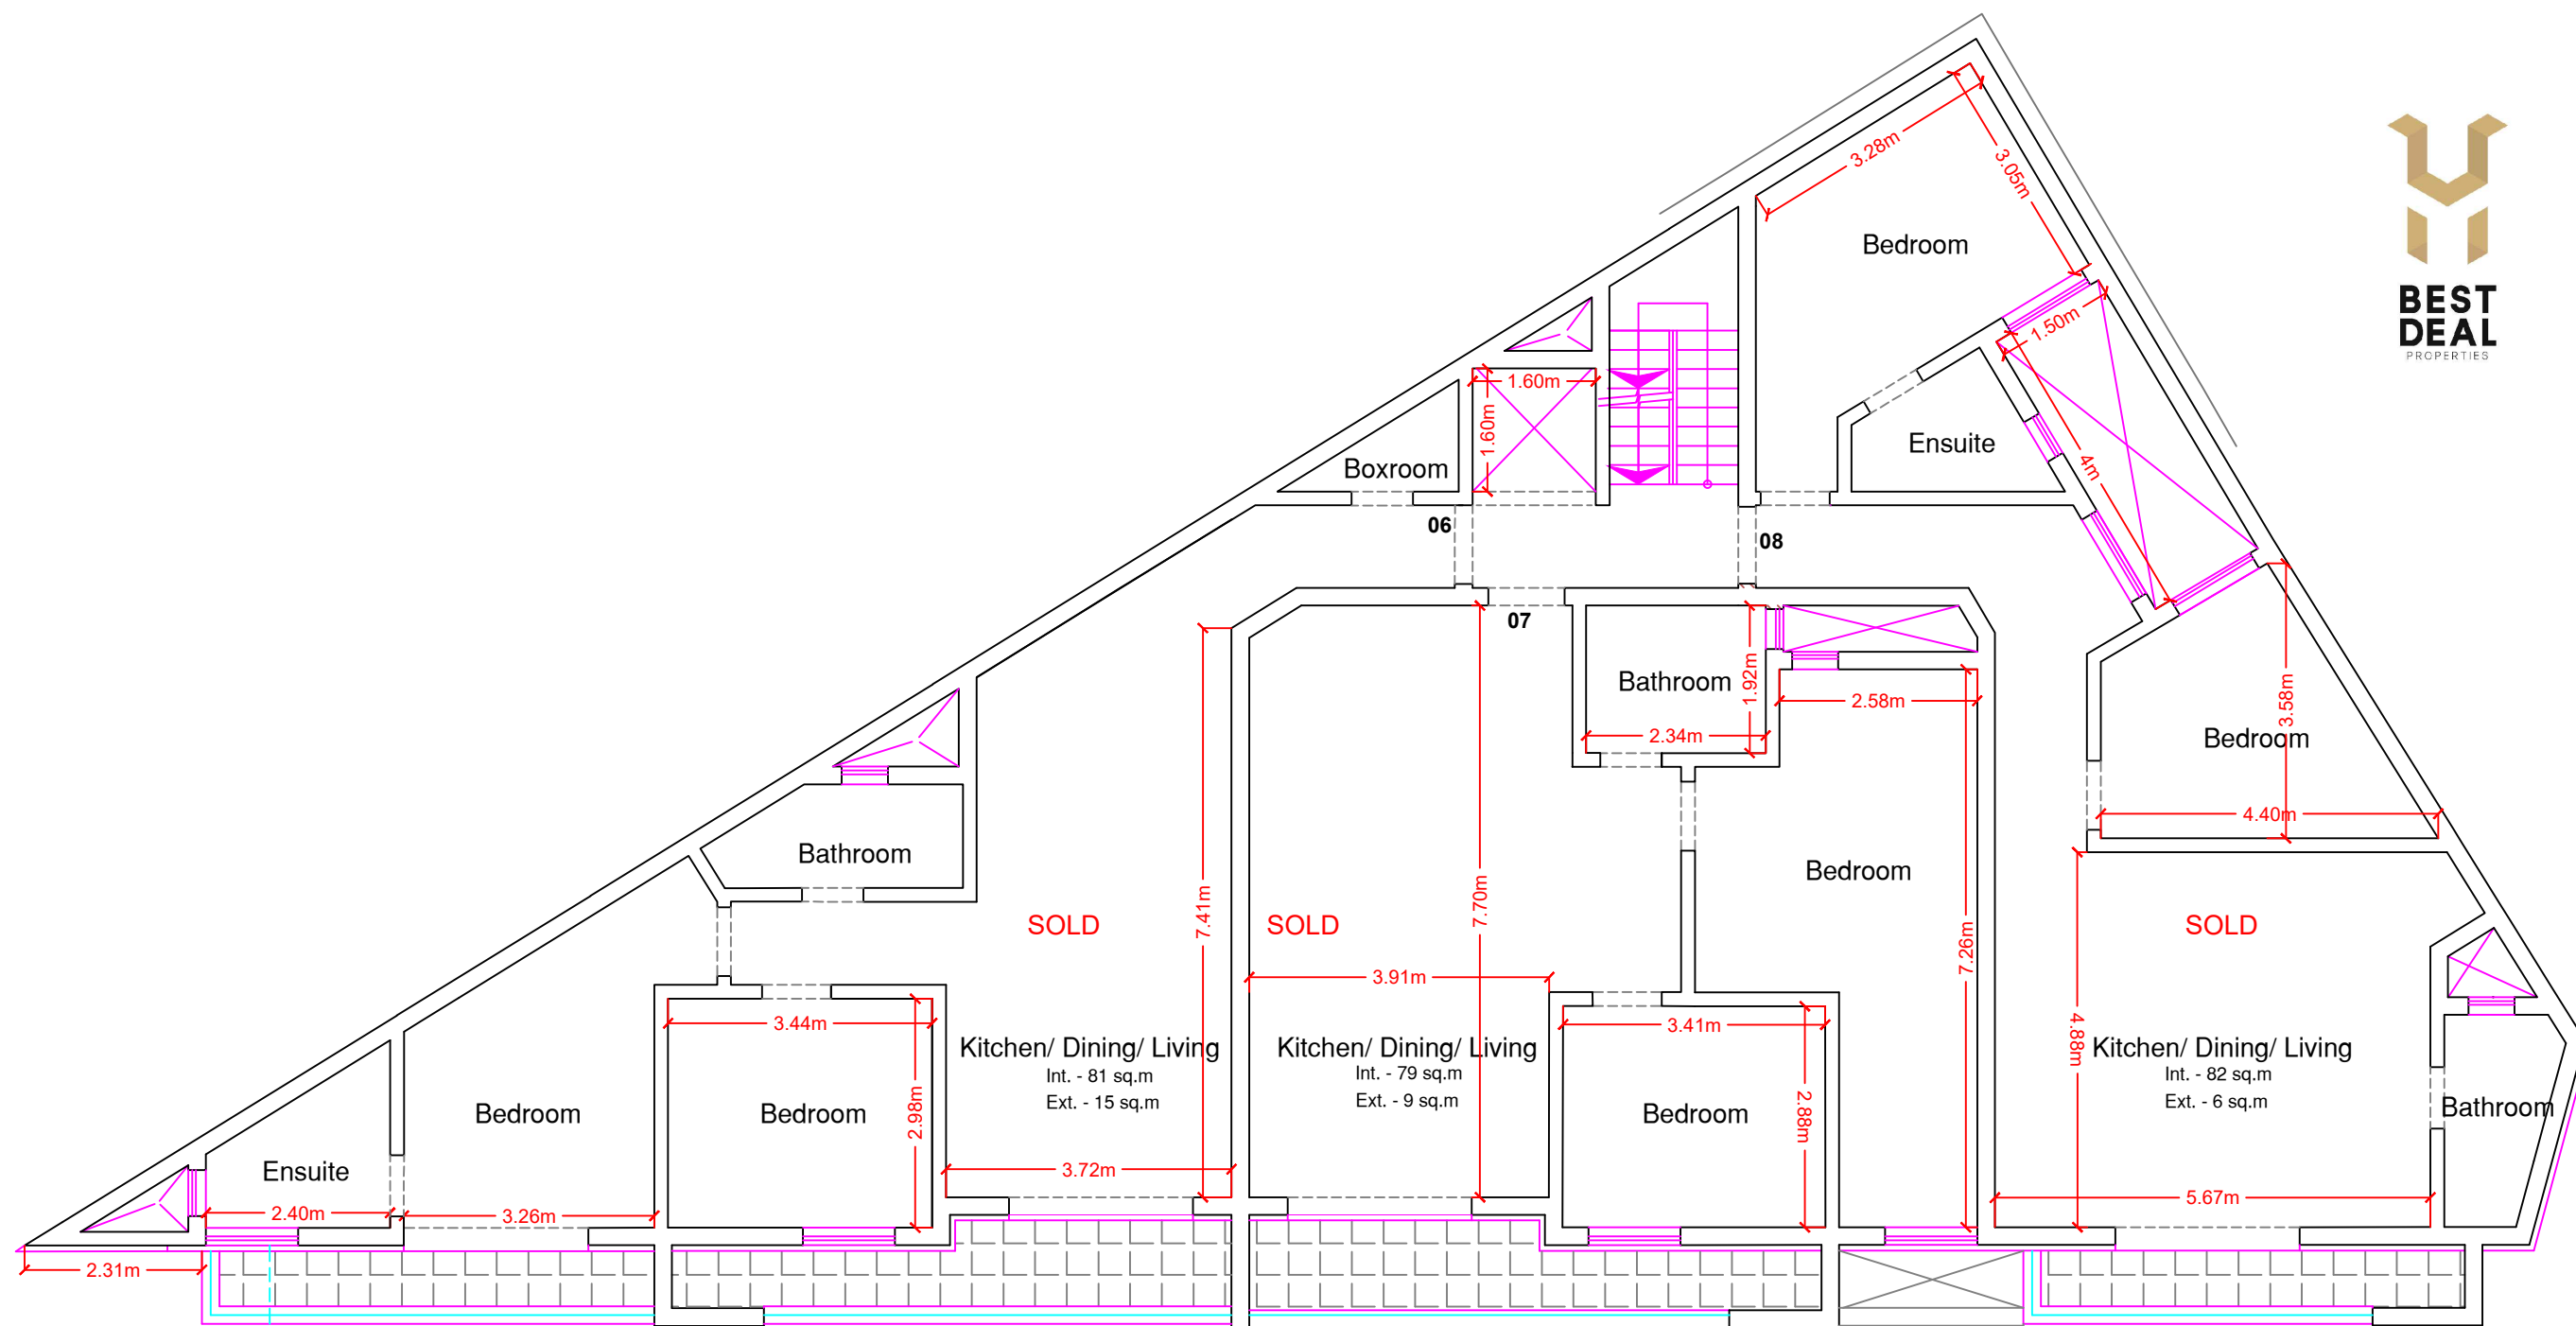

Proposed Second Level

Scale 1:100

Clean Copy

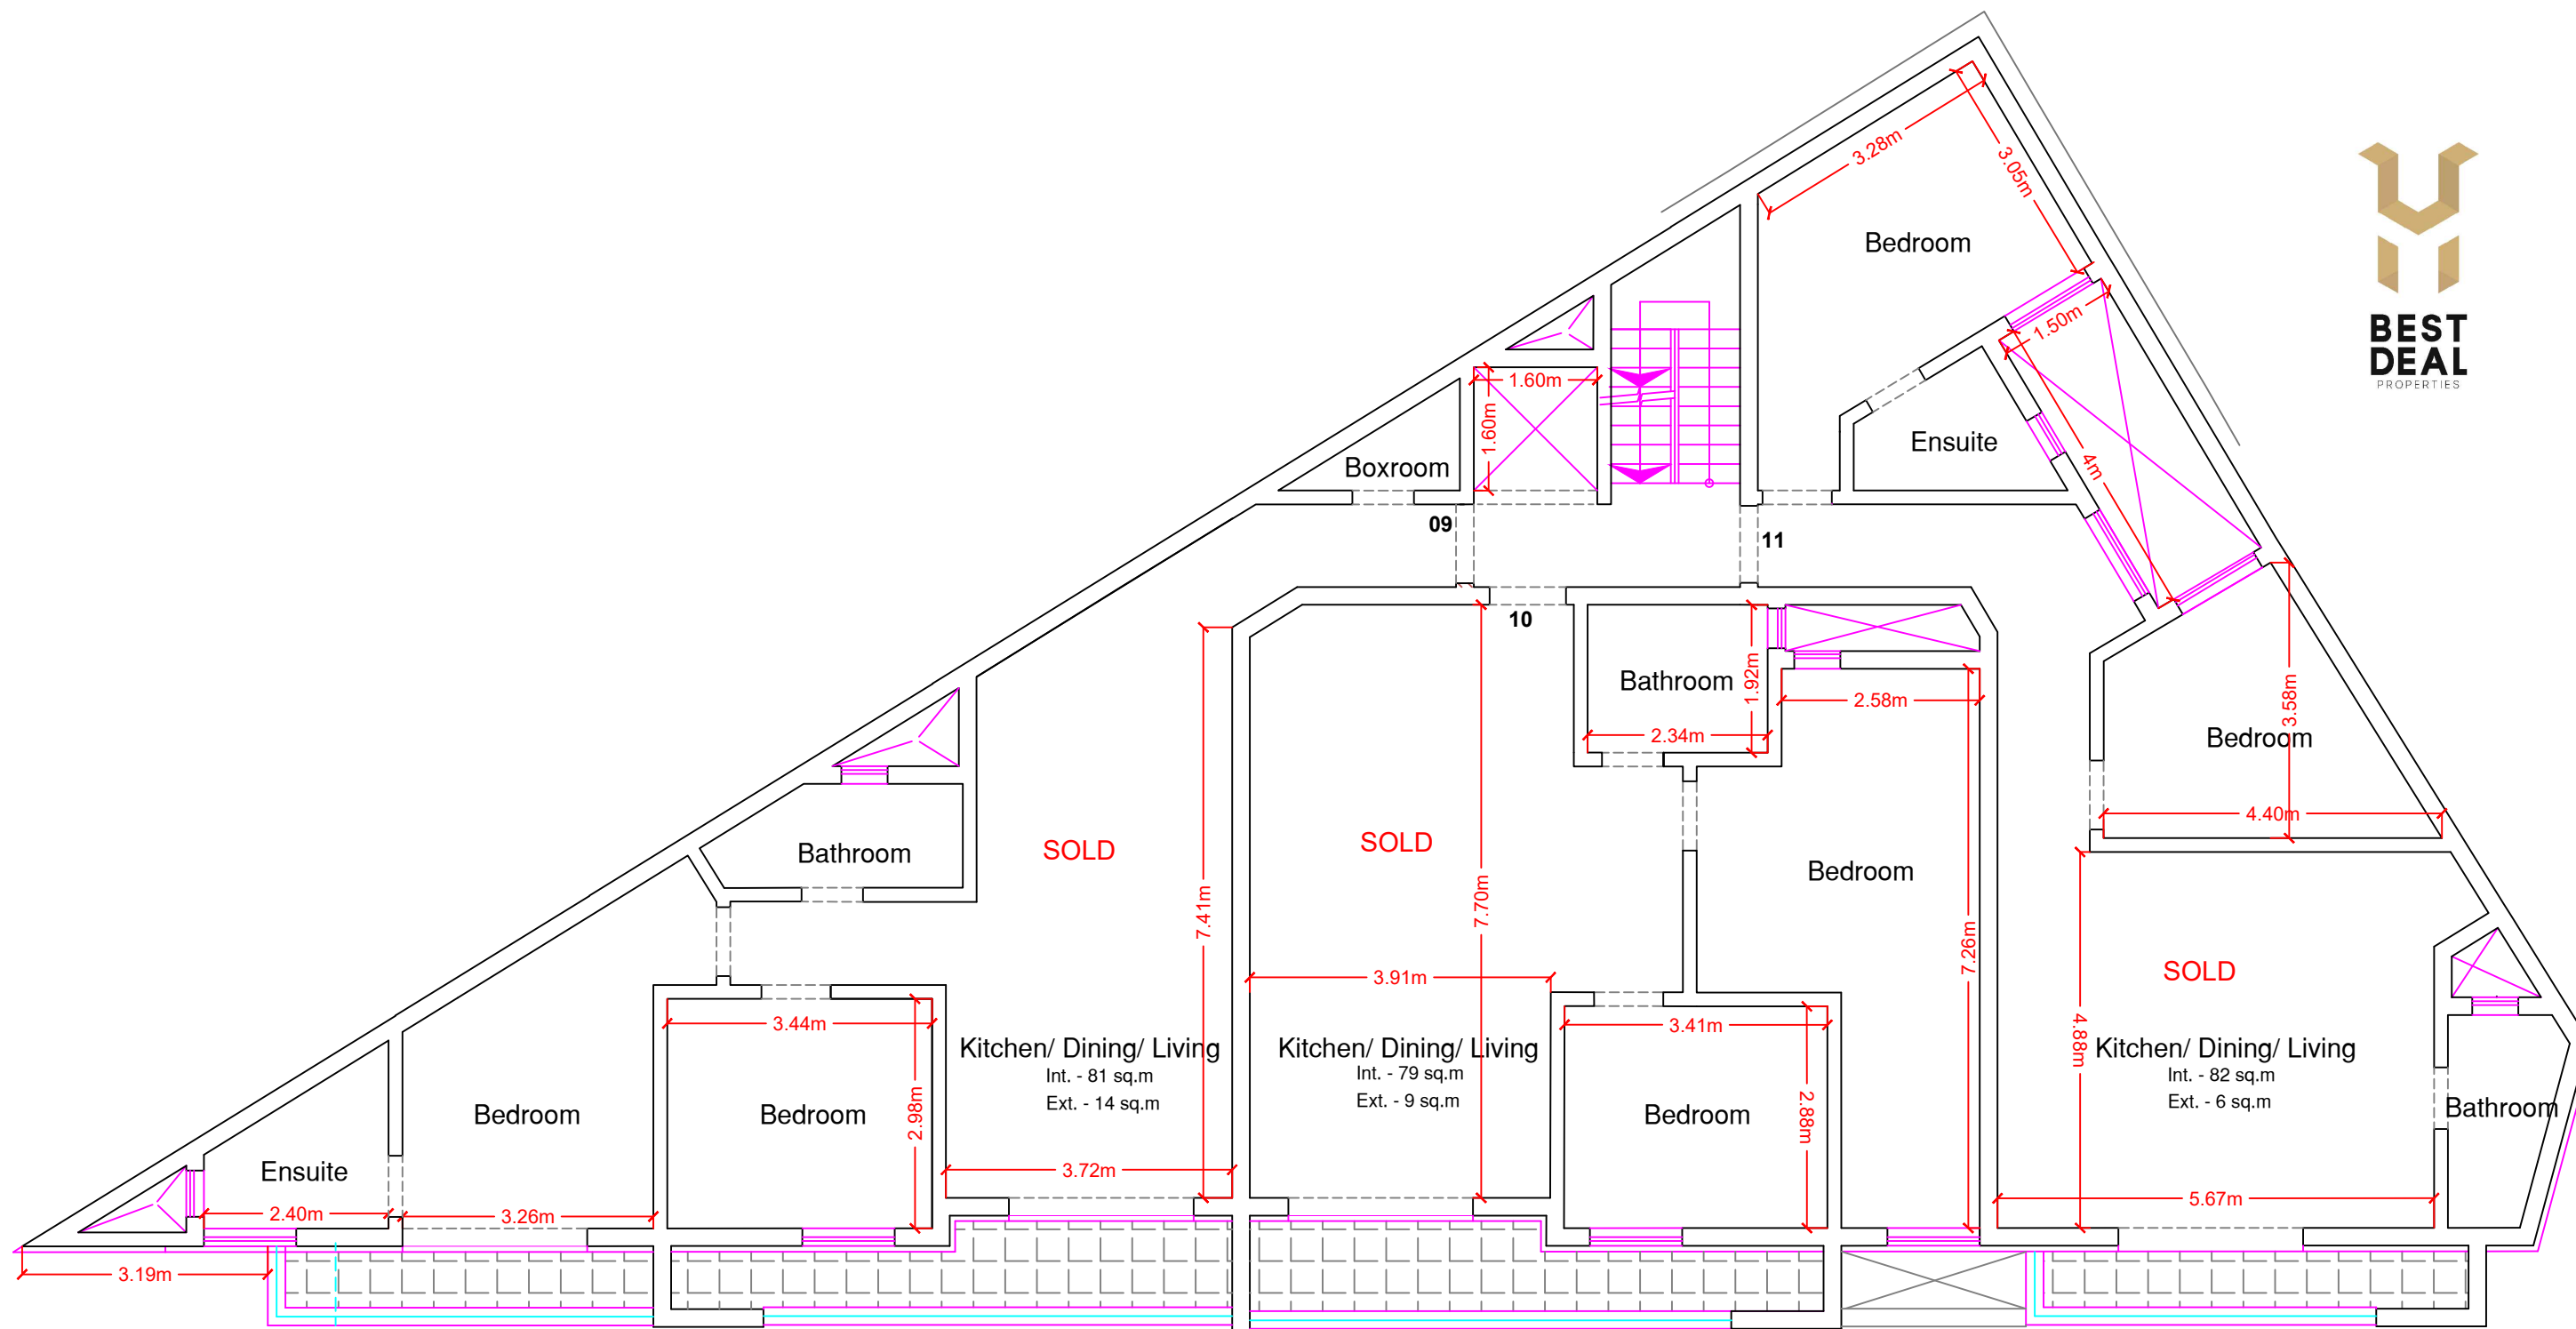

Proposed Third Level

Scale 1:100

Clean Copy

